

ITEM:


CASE: DSP-18056

WILLIS PROPERTY


THE PRINCE GEORGE'S COUNTY PLANNING DEPARTMENT




GENERAL LOCATION MAP

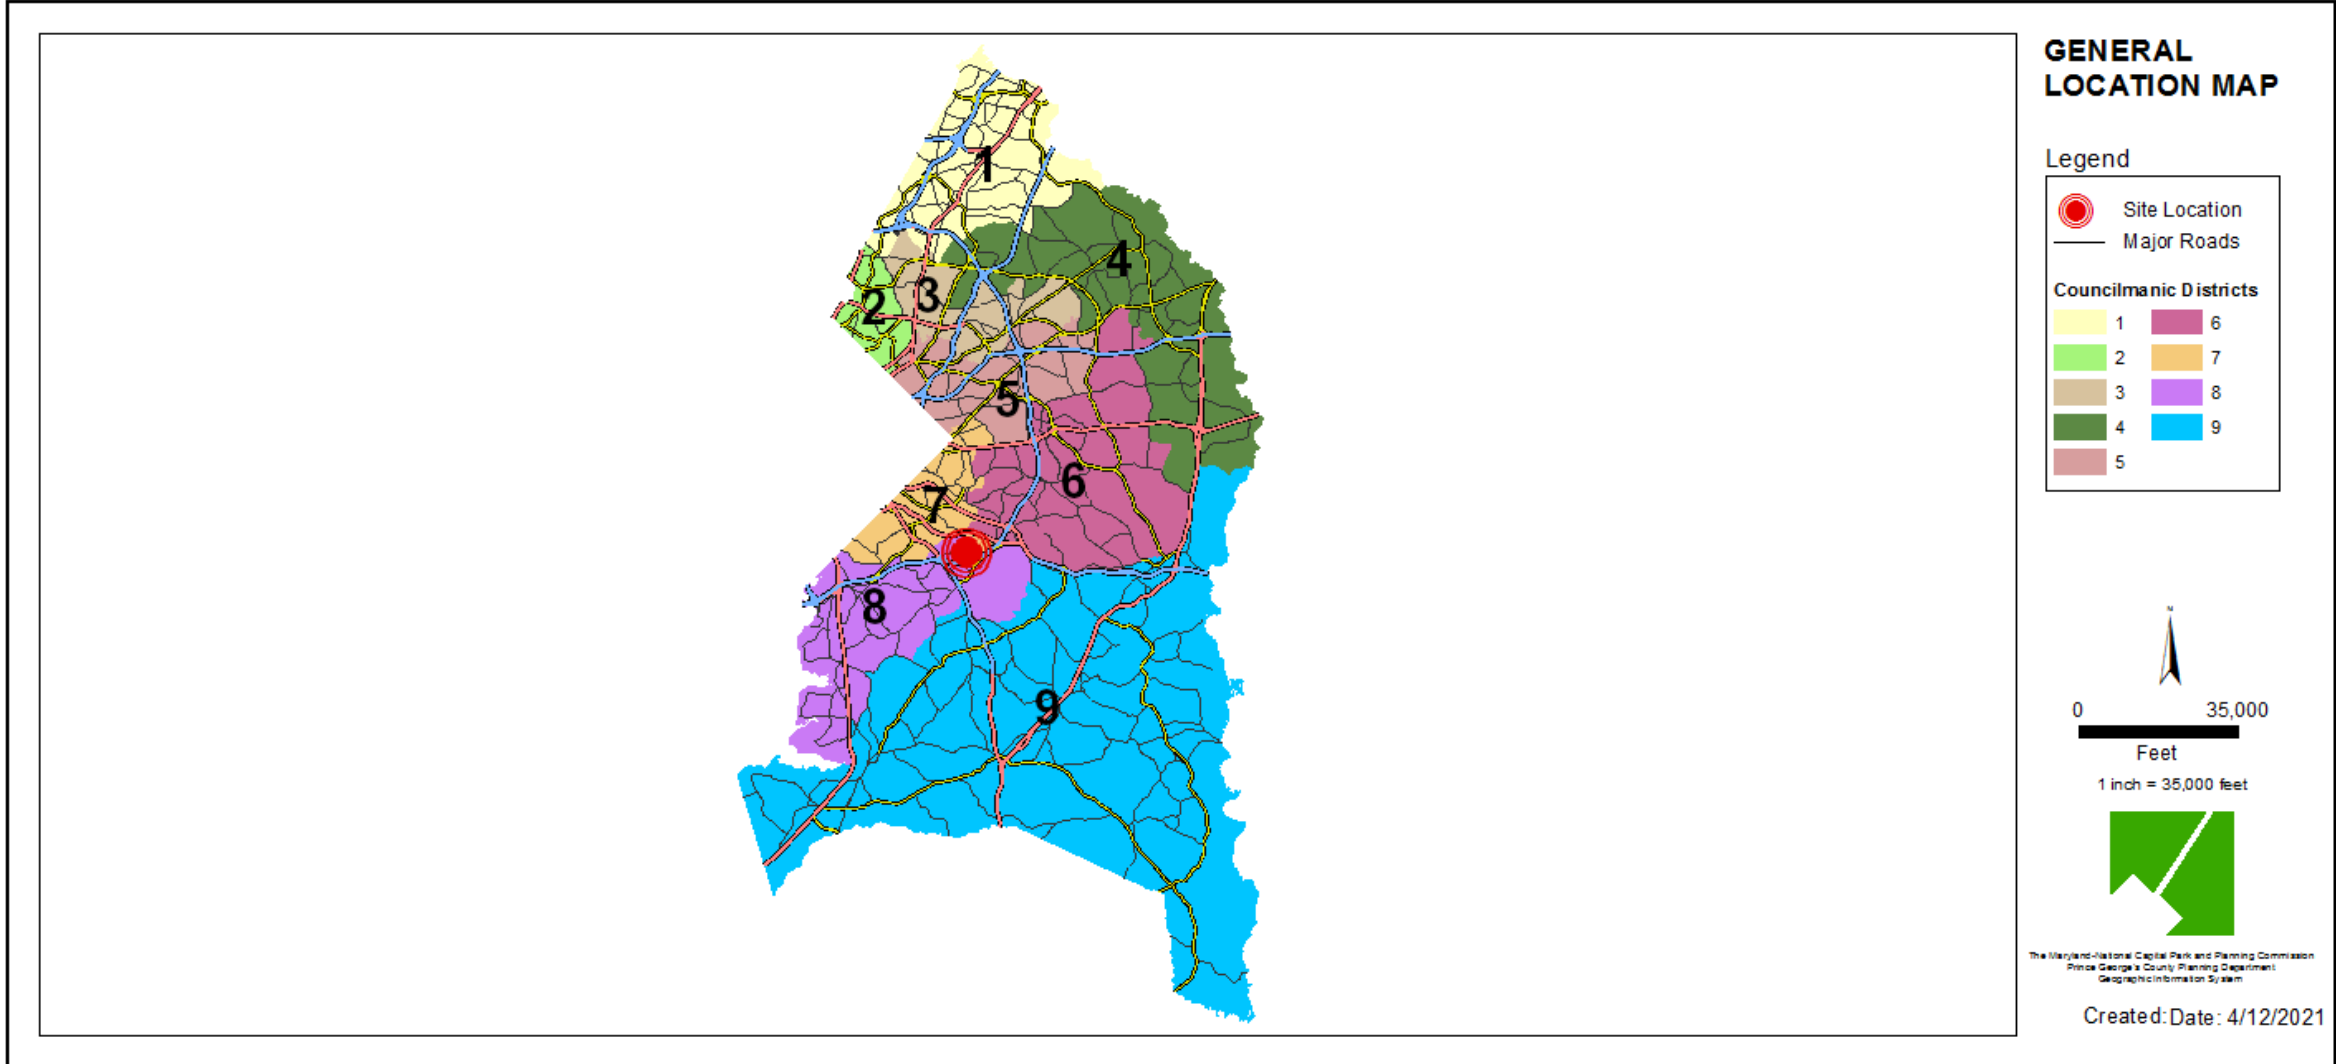


SITE VICINITY

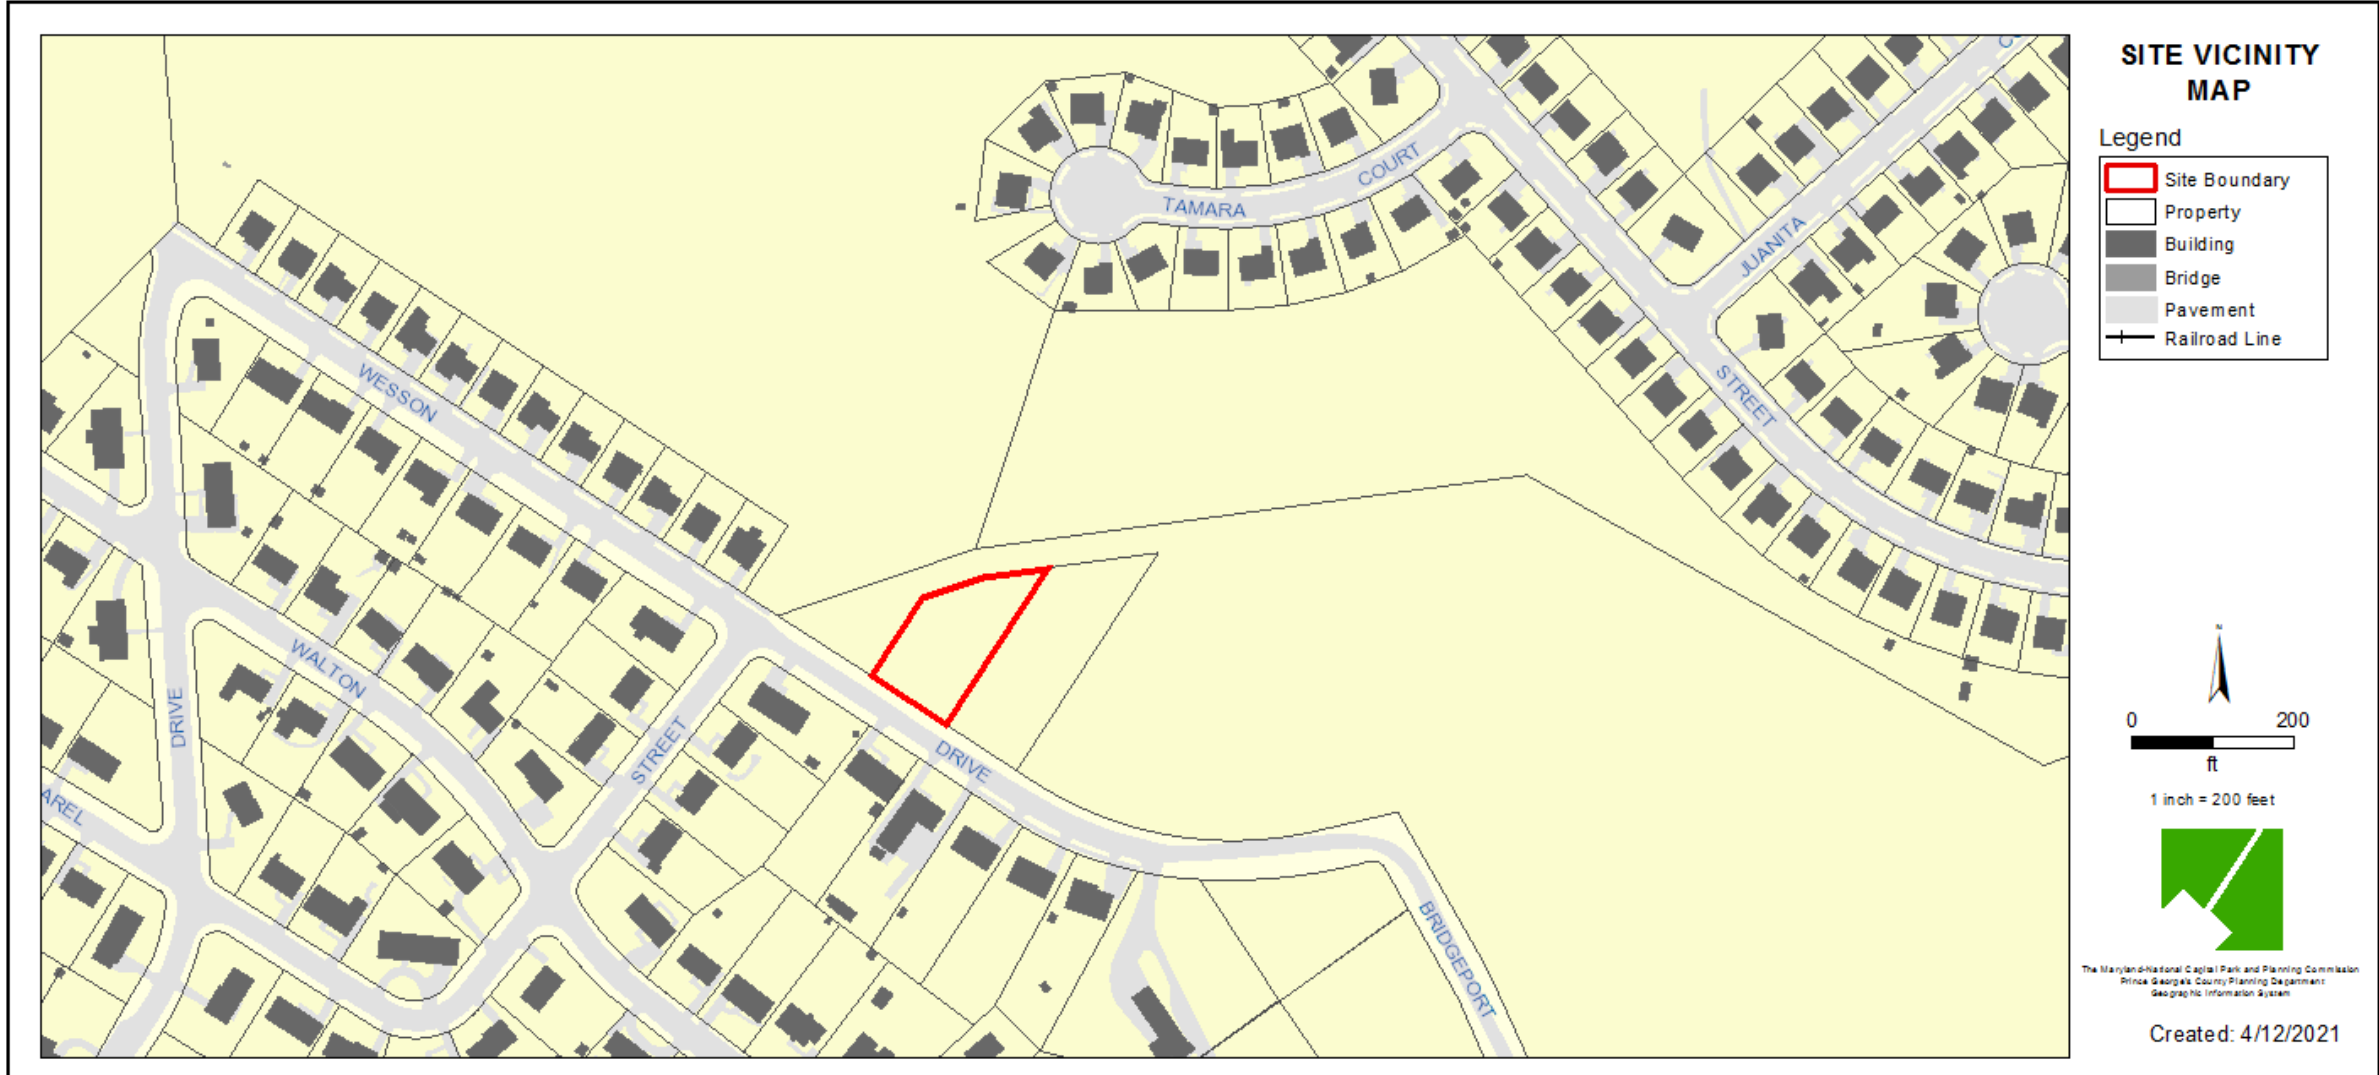

ZONING MAP

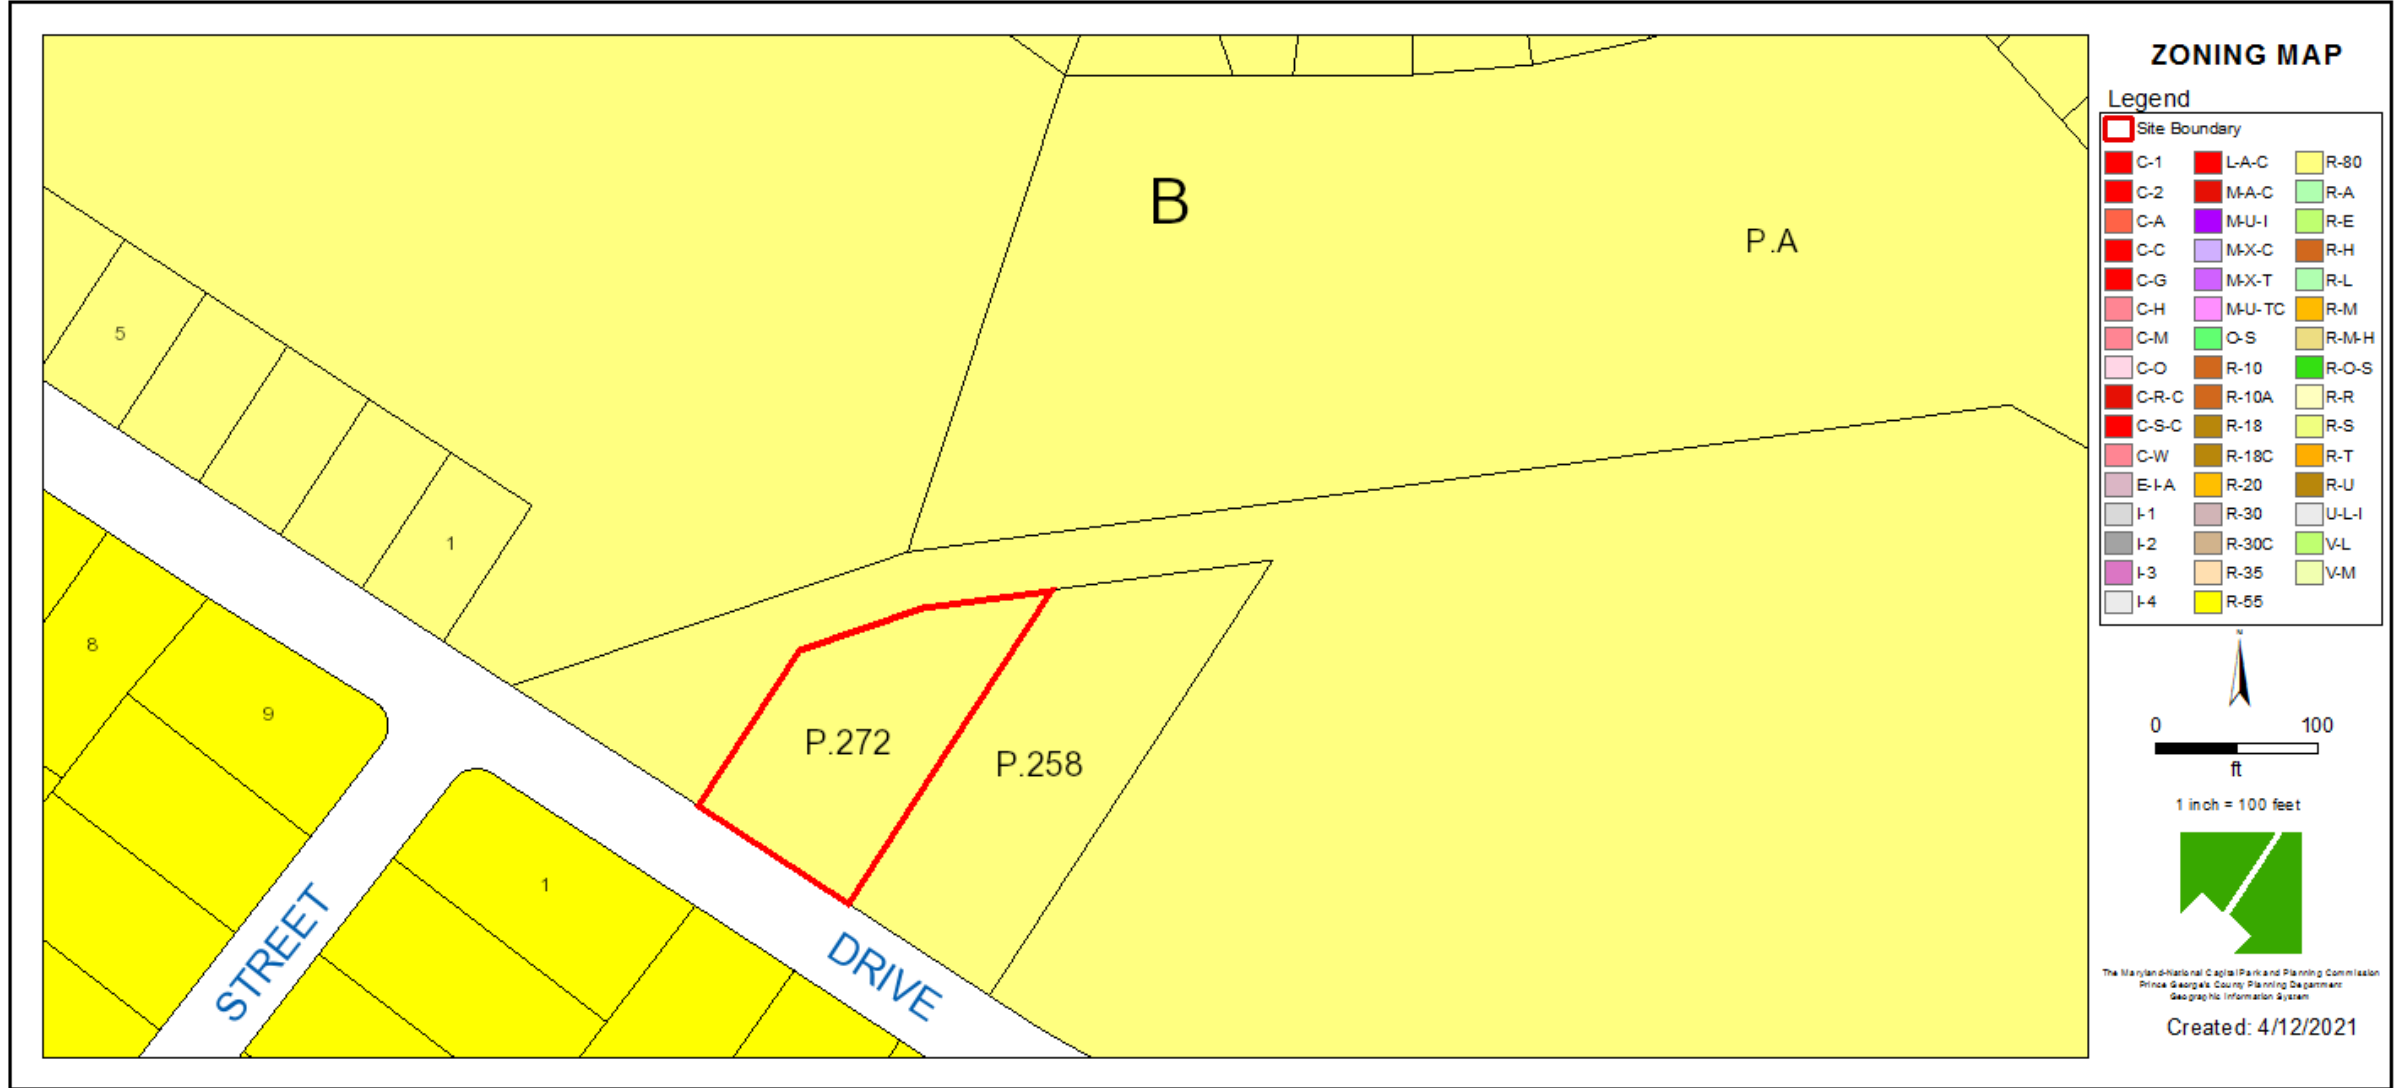


OVERLAY MAP

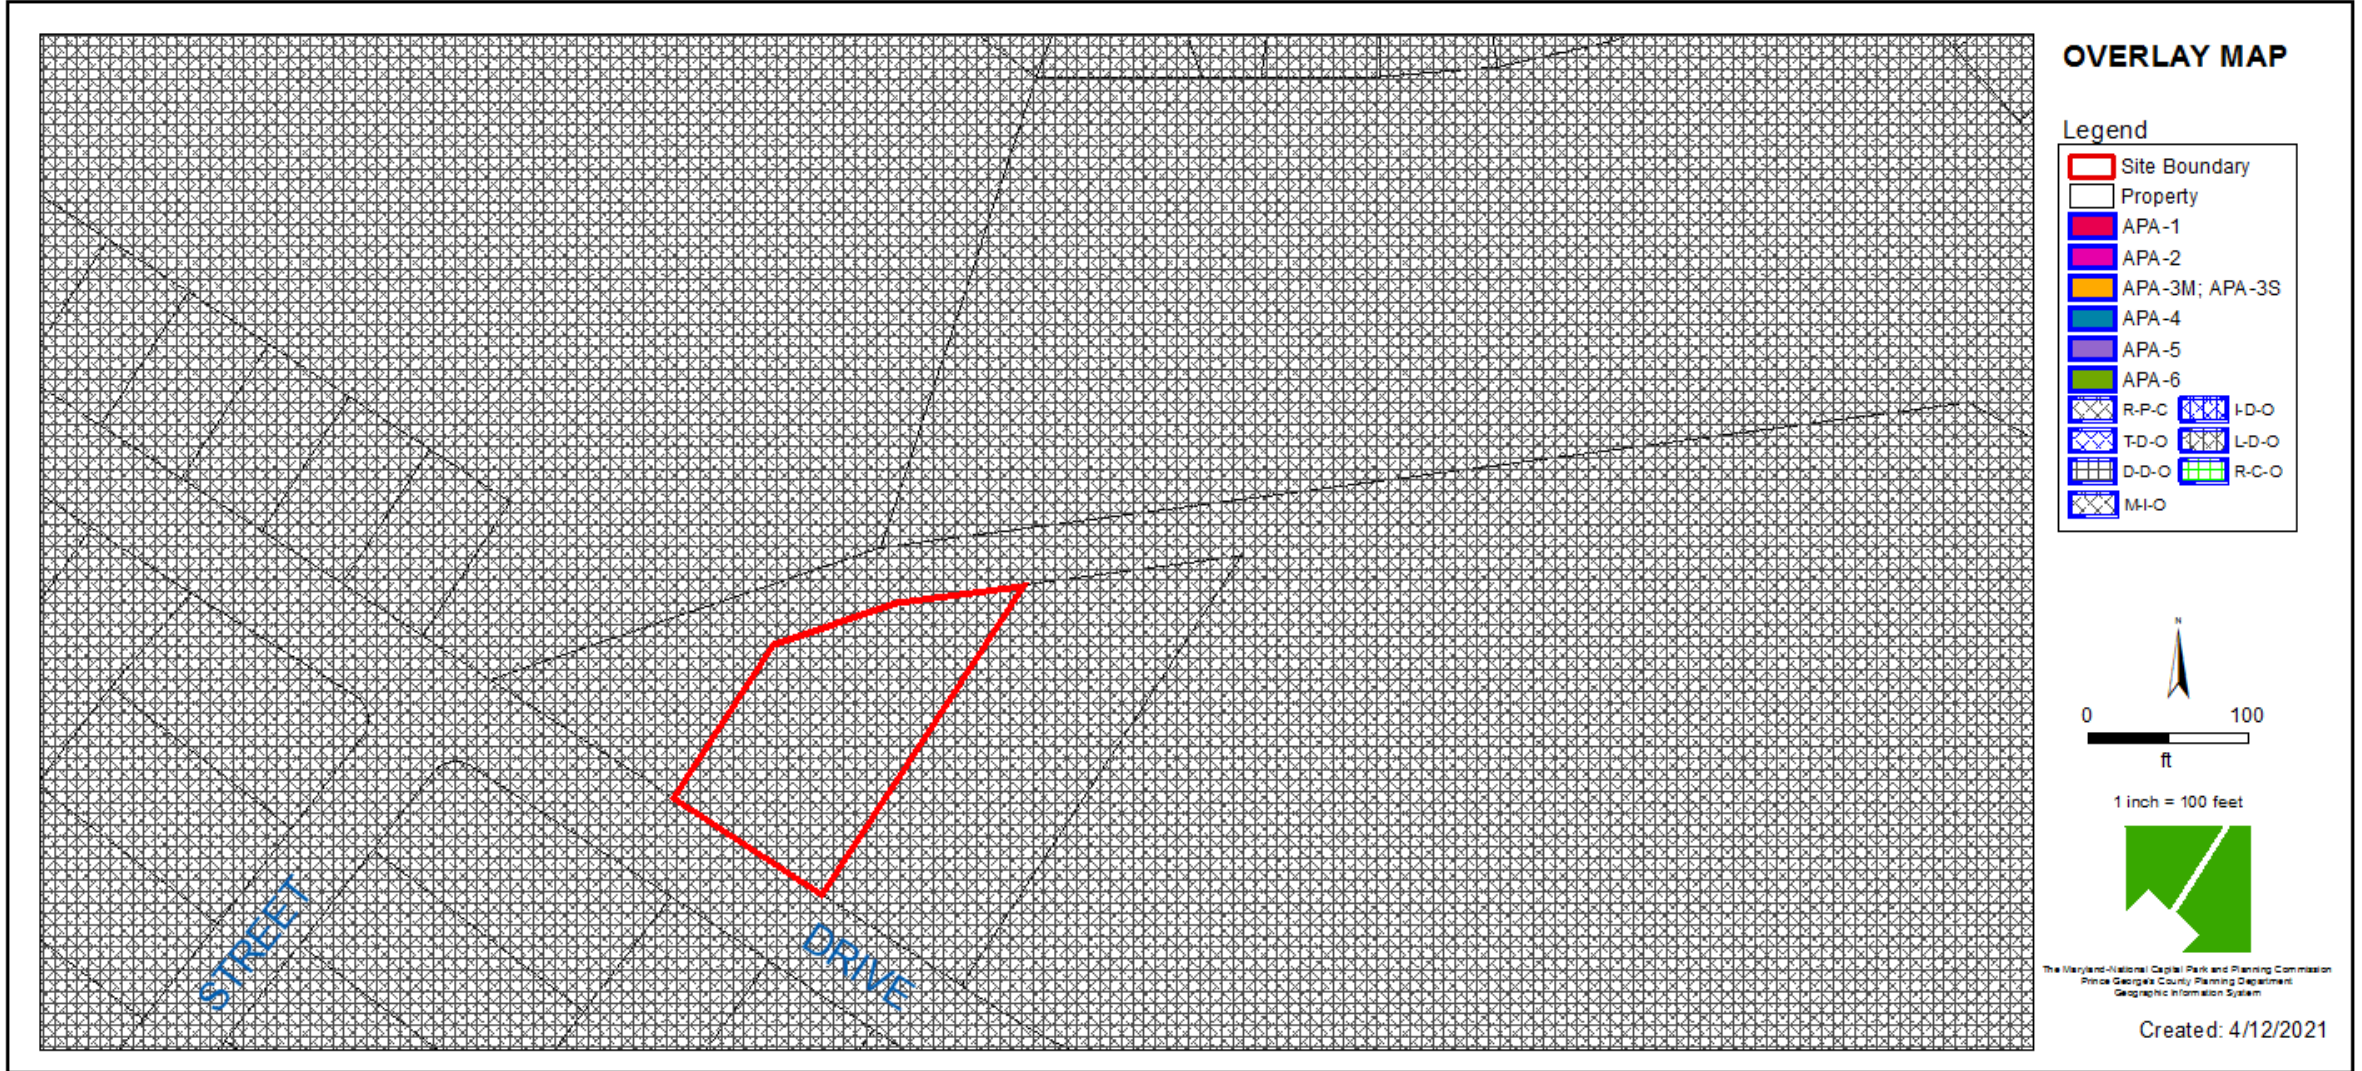


AERIAL MAP




SITE MAP

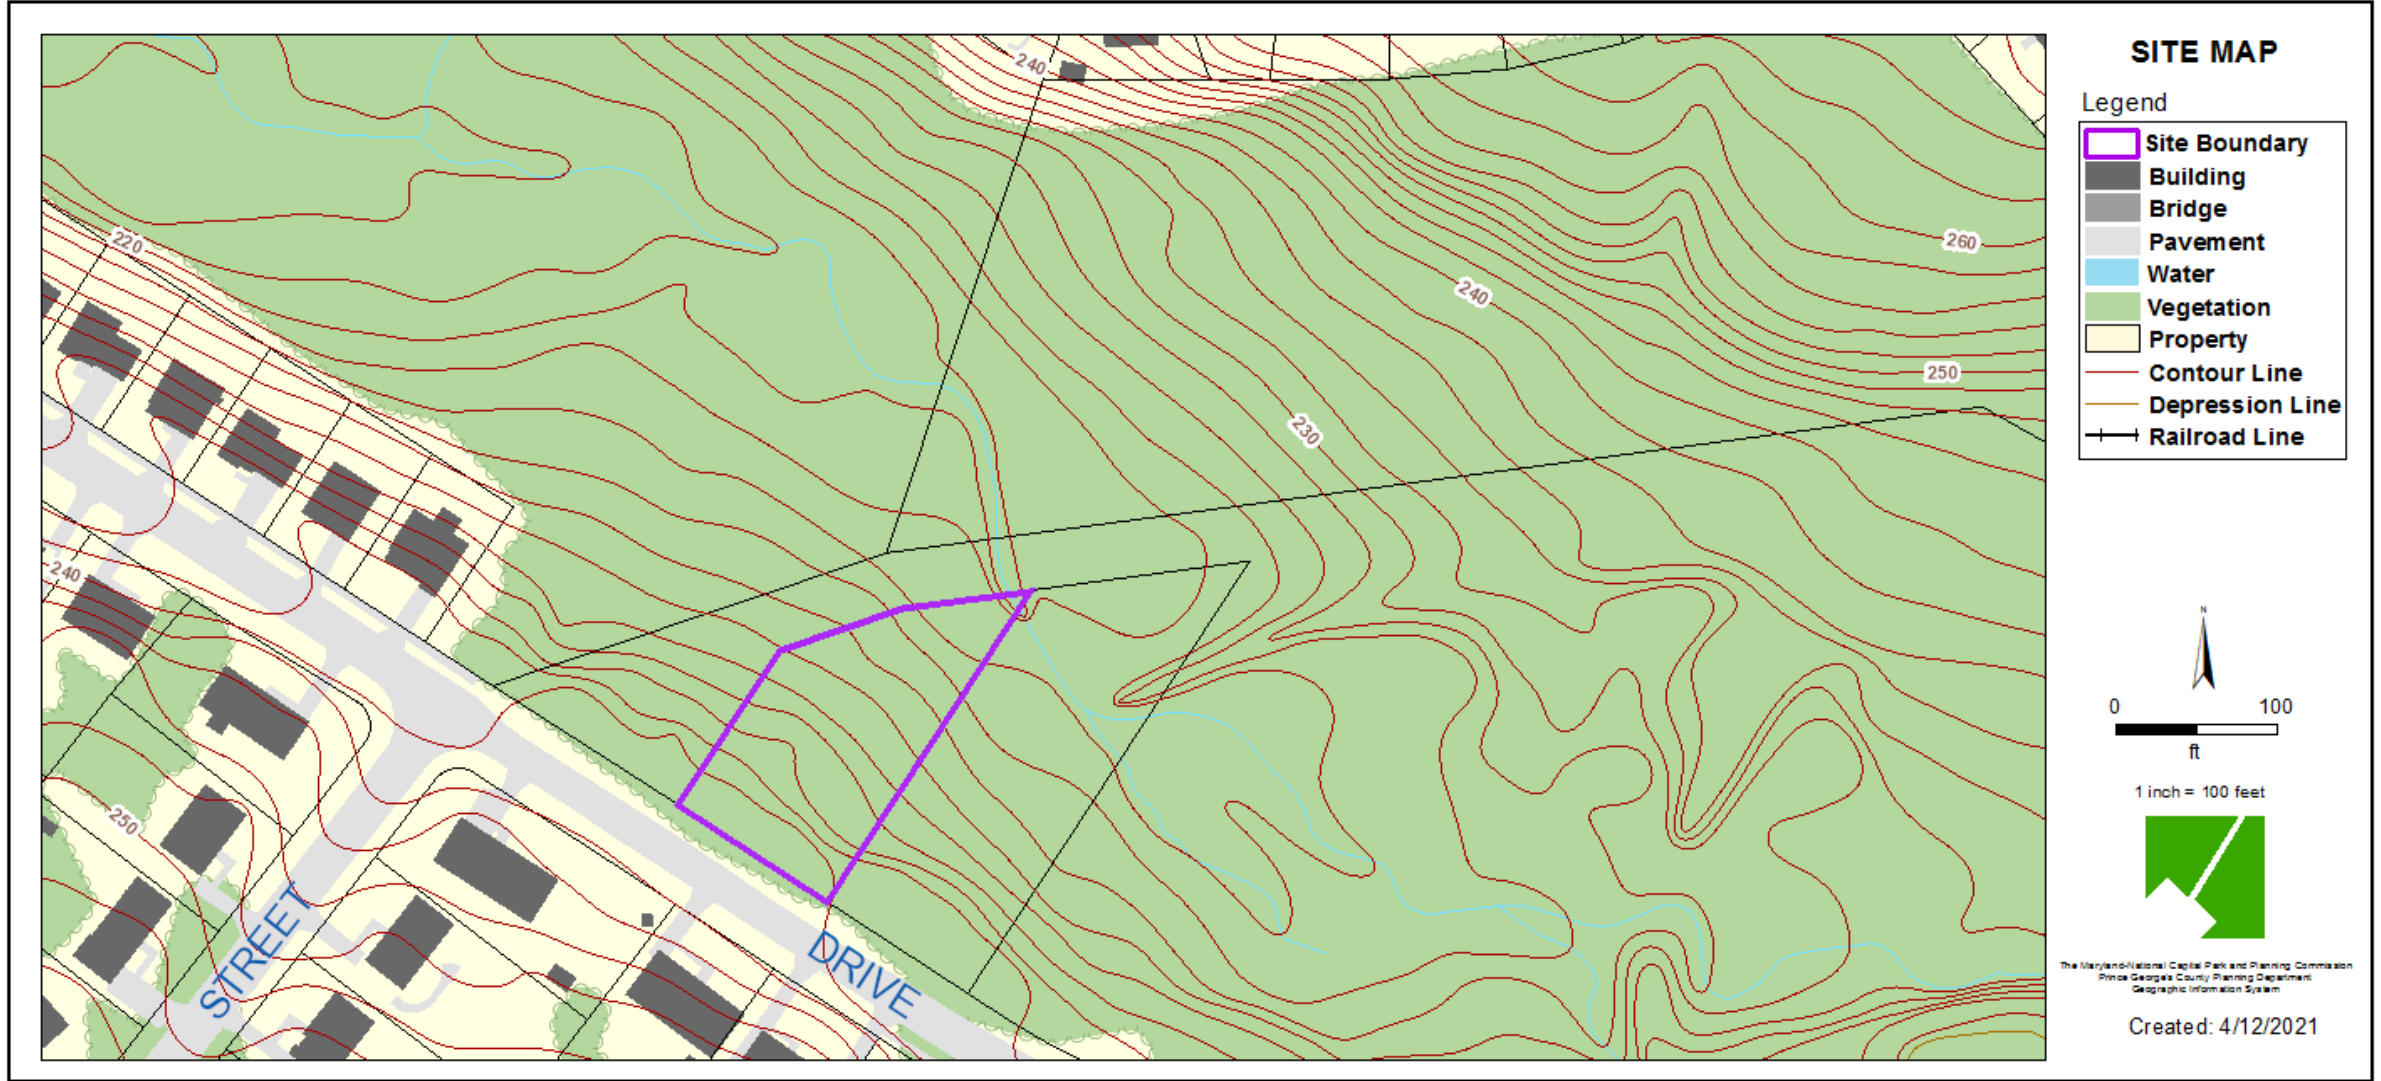


SITE PLAN

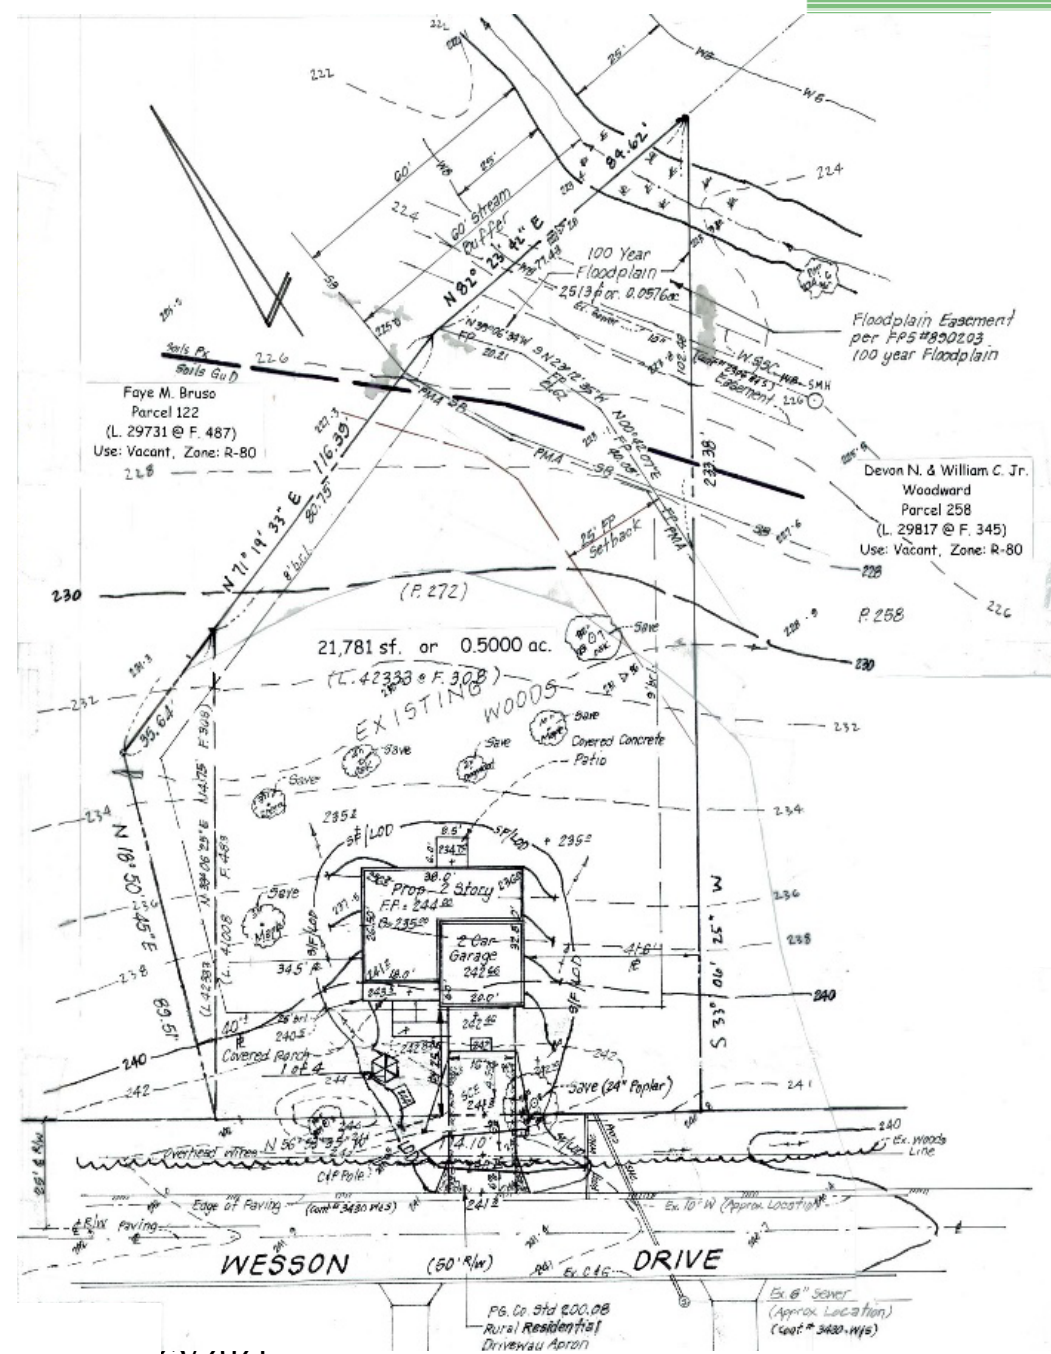


ELEVATIONS

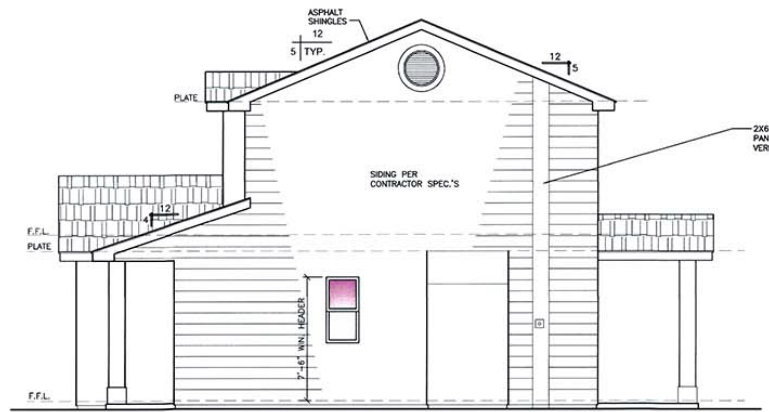


RIGHT SIDE ELEVATION SCALE: 1/4" = 1'-0"

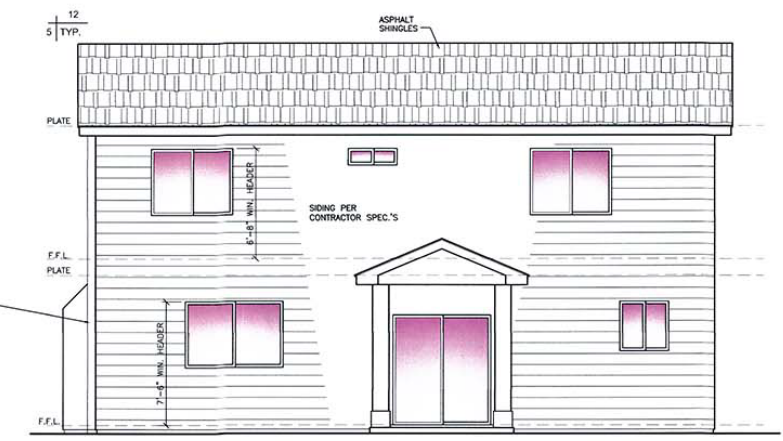

REAR ELEVATION SCALE: 1/4" = 1'-0"

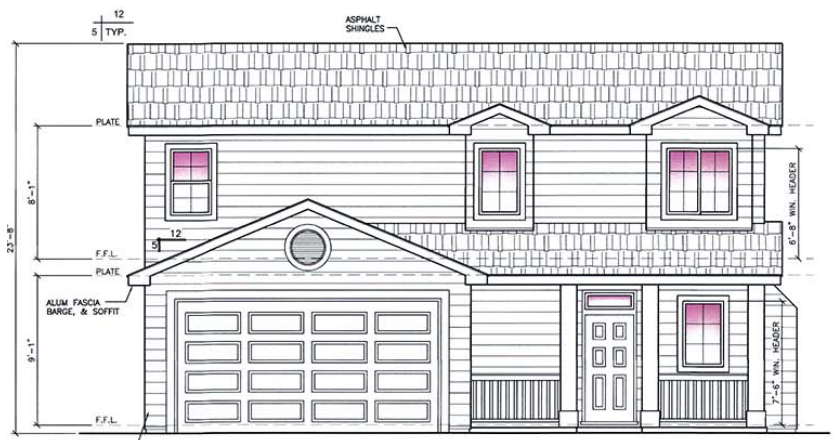

FRONT ELEVATION SCALE: 1/4" = 1'-0"

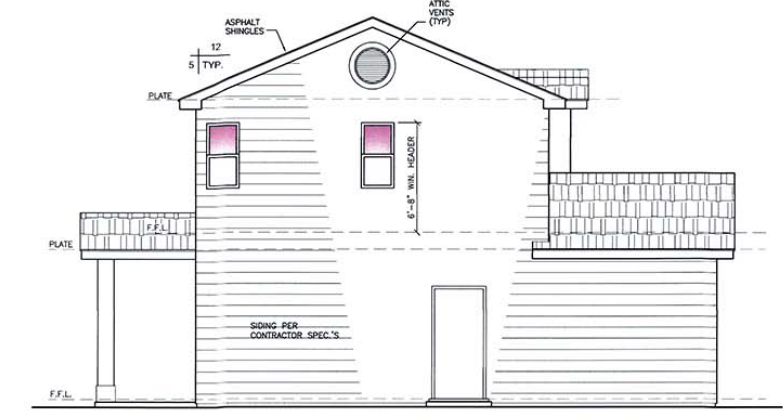

LEFT SIDE ELEVATION SCALE: 1/4" = 1'-0"

NOTE:
ATTIC VENTILATION SHALL BE PROVIDED EITHER:
1387 SQ. FT. ± 15% = 9.2 SQ. FT. VENTS
OR
1387 SQ. FT. ± 300 = 4.6 SQ. FT. VENTS
DEPENDENT ON VENT SYSTEM AS DESCRIBED ON SHEET S-1 "ATTIC VENTILATION."

