

June 22, 2021

MEMORANDUM

TO: Donna J. Brown
Clerk of the Council

FROM: James Hunt, Division Chief
Development Review Division *JH*

SUBJECT: Notification of Recommendation for Certification of Nonconforming Use

Permit Application Number: **8852-2021-U**

Specific Use(s): **Outdoor Advertising Sign (Billboard)**


Location of Property: **13309 Baltimore Avenue
Laurel**

Current Zone(s): **C-M**

Sign Posting Date: **May 5, 2021**

Reason for Certification: **Certification of existing outdoor advertising signs is required pursuant to Council Bill 84-2016 which requires that applications for the certification of outdoor advertising signs in existence as of January 1, 2002, be filed no later than December 31, 2021. This outdoor advertising sign was erected in 1952.**

This is to advise that the above-captioned permit application relating to certification of a nonconforming use has been reviewed by this office. It has been found to fulfill the requirements of the Zoning Ordinance for administrative certification of the use in question, and no request for the Planning Board to conduct a public hearing was received within the time

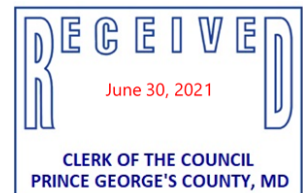



period specified on the public notice sign. Therefore, we are recommending that the use be certified as nonconforming.

Pursuant to Section 27-244(e) of the Zoning Ordinance (as amended by CB-78-1991), the District Council has the option of reviewing this recommendation, provided it votes to do so within 30 days of receipt of the recommendation. If you advise us that the Council has not elected to review this recommendation after expiration of the 30-day period, we will certify this use as nonconforming and transmit that action to the Department of Environmental Resources, so that the permit may be issued.

APPLICATION FORM

DO NOT WRITE IN THIS SPACE

Application No.(s): _____ Planning Board Review Planning Director Review
 Acceptance Date: _____ 70-day limit _____ Limit waived–New limit _____
 Posting Waived Posting Date: _____ No. of Signs Posted: _____ Agenda Date: _____
 Application Fee: _____ Posting Fee: _____ Case Reviewer: _____
 Subdivision Development Review Committee Date: _____
 Referral Mail-Out Date: _____ Referral Due Date: _____
 Date of Informational Mailing: _____ Date of Acceptance Mailing: _____

APPLICATION TYPE: NCU Revision of Case # _____ Companion Cases: _____

Payment option: Check (payable to M-NCPPC) Credit Card General Plan Growth Policy:

PROJECT NAME: 13309 Baltimore Avenue, 8852-2021-0

Complete address (if applicable) 13309 Baltimore Avenue, Laurel, Maryland 20707 Tax Account #: 10-1008515
 Geographic Location (distance related to or near major intersection) Police District #:
 13309 Baltimore Avenue, Laurel, MD. The Property is located on Baltimore Avenue south of the intersection with Contee Rd.

Total Acreage: 0.5680	Aviation Policy Area: N/A	Election District: 10
Tax Map/Grid: 010/A3	Current Zone(s): C-M (Comm. Misc.)	Council District: 1
WSSC Grid: 217NE07	Existing Lots/Blocks/Parcels:	Dev. Review District: N/A
Planning Area: 62	In Municipal Boundary: N/A	Is development exempt from grading permit pursuant to 32-127(a)(6)(A): <input type="checkbox"/> Y <input type="checkbox"/> N

(2002) General Plan Tier: Developed Developing Rural Area of proposed LOD:

Proposed Use of Property and Request of Proposal: Certification of an outdoor advertising structure as a non-conforming use	Please list and provide copies of resolutions of previously approved applications affecting the subject property:
---	---

Applicant Name, Address & Phone: Clear Channel Outdoor LLC c/o April Mackoff 9590 Lynn Buff Court, Suite 5 Laurel, MD 20723 240-755-9203 Owner Name, Address & Phone: (if same as applicant indicate same/corporation see Disclosure) William P. Roberts, III, et. al 15840 Redland Road Rockville, MD 20855 (301) 315-9090	Consultant Name, Address & Phone: Contact Name, Phone & E-mail: same as applicant
--	--

SIGNATURE (Sign where appropriate; include Application Form Disclosure for additional owner's signatures)

William Roberts 3/10/21
 Owner's Signature typed & signed Date

Mackoff, April Digitally signed by Mackoff, April
Date: 2021.03.10 16:32:17 -0500 3/10/21
 Applicant's Signature typed & signed Date

Please see Lease Agreement
 Contract Purchaser's Signature typed & signed Date

Applicant's Signature typed & signed Date

SUBDIVISION CASES – PRELIMINARY PLAN/CONSERVATION SKETCH PLAN:			
Type of Application (Check all that apply)			
Conventional <input type="checkbox"/>	Comprehensive Design <input type="checkbox"/>	Conservation Sketch Plan <input type="checkbox"/>	Pre-Preliminary Plan <input type="checkbox"/>
Variation, Variance or Alternative Compliance Request(s) Yes <input type="checkbox"/> No <input type="checkbox"/>		Applicable Zoning/Subdivision Regulation Section(s):	
Total Number of Proposed: Lots _____ Outlots _____ Parcels _____ Outparcels _____			
Number of Dwelling Units: Attached _____ Detached _____ Multifamily _____		Gross Floor Area (Nonresidential portion only):	
SUBDIVISION CASES – FINAL PLAT:			
Water/Sewer: DER <input type="checkbox"/> Health Dept. <input type="checkbox"/>		Number of Plats:	
CSP/DSP/SDP No.:		WSSC Authorization No.:	
Preliminary Plan No.:			
Approval Date of Preliminary Plan:			
URBAN DESIGN AND ZONING CASES:			
Details of Request: Certification of nonconforming use for existing billboard		Zoning Ordinance Section(s): Sections 27-244 and 241	
Total Number of Proposed: Lots _____ Outlots _____ Parcels _____ Outparcels _____			
Number of Dwelling Units: Attached _____ Detached _____ Multifamily _____		Gross Floor Area (Nonresidential portion only):	
Variance Request Yes <input type="checkbox"/> No <input type="checkbox"/>		Applicable Zoning/Subdivision Regulation Section(s):	
Departure Request Yes <input type="checkbox"/> No <input type="checkbox"/>		Application Filed Yes <input type="checkbox"/> No <input type="checkbox"/>	
Alternative Compliance Request Yes <input type="checkbox"/> No <input type="checkbox"/>		Application Filed Yes <input type="checkbox"/> No <input type="checkbox"/>	

APPLICATION FORM DISCLOSURE

List all persons having at least five percent (5%) interest in the subject property **ONLY** required for **Special Exception and Zoning Map Amendment Applications**.

Owner(s) Name - printed	Signature and Date	Residence Address

If the property is owned by a corporation, please fill in below.

Officers	Date Assumed Duties	Residence Address	Business Address

Board of Directors	Date Assumed Duties	Date Term Expires	Residence Address	Business Address

**THE MARYLAND-NATIONAL CAPITAL PARK AND PLANNING COMMISSION
 14741 GOVERNOR ODEN BOWIE DRIVE
 UPPER MARLBORO, MD 20772
 DEVELOPMENT REVIEW DIVISION
 301-952-3530**

Statement of Justification

1. Case Name

NCU 8852-2021-0

13309 Baltimore Avenue

2. Description of proposed use/request

Certification of an outdoor advertising sign located at 13309 Baltimore Avenue, Laurel, Maryland 20707 (the "Property"), as a nonconforming use.

3. Description and location of the subject property

The Property is located on Baltimore Avenue running northbound, approximately 1,603 feet southwest of the intersection with Contee Road. Specifically, the Property is located on Map 010, Grid A3, and is approximately 0.5680 acres in size. The Property is zoned C-M (Commercial Miscellaneous).

An outdoor advertising structure constructed on three metal I beams and containing two poster faces is located on the Property. Our documentary evidence demonstrates that the structure has existed on the Property since at least 1952.

4. Description of each required finding

In accordance with CB-84-2016, the applicant is required to certify the outdoor advertising signs located on the Property. *Section 27-244, Prince George's County Code* (the "Code"). Section 27-244(d)(2) of the Code states that "...if satisfactory documentary evidence described in Section 27-244(b)(2)(E) is received, the Planning Board's authorized representative shall recommend certification of the use as nonconforming...". The applicant has provided satisfactory documentary evidence in accordance with Section 27-244(b)(2)(E), which shows that the outdoor advertising signs were constructed prior to and have operated continuously since January 1, 2000.

5. Variance requests and required findings for each request

The applicant is not requesting a variance for the Property.

6. Summary/conclusion of request

Because the applicant has provided satisfactory documentary evidence in accordance with Section 27-244(b)(2)(E), the applicant respectfully requests that the Planning Board's authorized representative certify the outdoor advertising signs located on the Property as a nonconforming use in accordance with Section 27-244(d)(2).



3-11-21

April Mackoff
Applicant, Clear Channel Outdoor LLC

PRINCE GEORGE'S COUNTY
DEPARTMENT OF PERMITTING, INSPECTIONS AND ENFORCEMENT
PERMITTING CENTER
9400 PEPPERCORN PLACE, 1st FLOOR, LARGO, MD 20774 (301) 883-5900



YOU MUST COMPLY WITH MUNICIPAL, HOMEOWNER/CIVIC ASSOCIATION AND LOCAL COVENANTS. A FINE MAY BE IMPOSED IF CONSTRUCTION IS BEGUN WITHOUT REQUIRED APPROVALS.

PERMIT APPLICATION FILING FEES ARE NON-REFUNDABLE

Date : 03/08/2021

PERMIT APPLICATION

Case Number: 8852-2021-00

ACTIVITY: Building Permit Application
WORK DESCRIPTION: Certification of outdoor advertising structure
USE TYPE:
EXISTING USE: Outdoor advertising structure
PROPOSED USE: Outdoor advertising structure

LOT :
BLOCK :
PARCEL : 022

SITE INFORMATION

SITE ADDRESS: 13309 BALTIMORE AVE LAUREL 20707	PROJECT NAME: SUBDIVISION:	EST. CONSTRUCTION COST: ELECTION DISTRICT: 10 PROPERTY TAX ACCOUNT #: 1008515
---	---	--

<u>OWNER</u>	<u>OCCUPANT</u>	<u>CONTRACTOR</u>	<u>ARCHITECT</u>
William Roberts 15830 Redland RD Rockville MD 20855	Clear Channel Outdoor LLC 9590 Lynn Buff CT #5 Laurel MD 20723	Clear Channel Outdoor LLC 9590 Lynn Buff CT #5 Laurel MD 20723	

FOR OFFICE USE ONLY

	Reviewer	Date		Reviewer	Date
M-NCPPC			Fire Eng.		
Site / Road Eng.			Mechanical Eng.		
Structural Eng.			Health		
Electrical Eng.			Issuance		

I hereby certify that I have permission of the property owner to submit this application on his/her behalf and that the information is complete and correct.

APPLICANT April Mackoff Clear Channel Outdoor LLC (240) 755 - 9203 
NAME **COMPANY** **PHONE** **SIGNATURE**

SIGN HEIGHTS:

BOARD #001418 TOP: 20.2'
 BOTTOM: 8.0'
 BOARD #001419 TOP: 20.2'
 BOTTOM: 8.0'
 (HEIGHT AT BALTIMORE AVENUE)

SIGN LENGTHS:

BOARD #001418: 24.4'
 BOARD #001419: 24.4'

JOB NOTES:

- 1) THE SUBJECT PROPERTY IS ZONED: C-M (COMMERCIAL MISCELLANEOUS)
- 2) TAX ID#: 10-1008515
- 3) ROAD FRONTAGE OF BALTIMORE AVENUE: 211.29'
- 4) NO DIGITAL BILLBOARDS WERE OBSERVED WITHIN 1,000 FEET OF THE EXISTING BILLBOARD.
- 5) THE CLOSEST STATIC SIGN IS 507 FEET FROM THE EXISTING BILLBOARD.
- 6) ONLY IMPROVEMENTS WITHIN CLOSE PROXIMITY OF THE EXISTING BILLBOARD ARE SHOWN HEREON.

APPARENT ENCROACHMENT NOTES:

- 1) THE BILLBOARD APPEARS TO LIE WITHIN THE 20' WSSC RIGHT OF WAY.

GENERAL NOTES:

- 1) The accuracy of the distances shown from any structure to any apparent property line is 1'±.
- 2) This drawing does not represent a Boundary Survey. Any property markers labeled property markers labeled hereon are not guaranteed by NTT Associates, Inc.
- 3) This plat is of benefit to a consumer only insofar as it is required by a lender, a title insurance company or its agent in connection with contemplated transfer, financing, or refinancing.
- 4) This plat does not provide for the accurate identification of property boundary lines, but such identification may not be required, for the transfer of title or securing financing or refinancing.
- 5) This plat is not to be relied upon for the establishment or location of fences, garages, buildings, or other existing or future improvements.
- 6) Unless noted on the drawing, no title report was provided. This drawing was prepared by examining the current title deed or record plat. Any easements, restrictions, rights of way, or any other property alterations not referred to in the current title deed may not be shown.
- 7) Unless otherwise noted, the bearings and north arrow shown hereon are in the meridian of the current title deed or record plat.
- 8) Building Restriction Line Information, if shown, was obtained from existing records only and is not guaranteed by NTT Associates, Inc.
- 9) Flood Zone Information shown on FIRM maps is subject to interpretation.
- 10) Improvements which in the surveyor's opinion appear to be in a state of disrepair or considered "temporary" may not be shown.
- 11) If it appears encroachments may exist, a Boundary Survey is recommended to determine the exact location of the property boundary lines and improvements.
- 12) The locations of fence lines, if shown, are approximate.

The purpose of this drawing is to locate, describe, and represent the positions of the billboard and buildings affecting the property shown hereon, being known as: #13309 BALTIMORE AVENUE as described in a deed dated September 6, 1984 from Theodore Roosevelt and Juanita L. Castle to William P. Roberts, III and Gana R. Dunlop recorded among the Land Records of Prince George's County, Maryland in Liber 5971, folio 754.

This is to certify that I either personally prepared or was in responsible charge over the preparation of this drawing and the surveying work reflected in it, all set forth in Regulation .12 of Chapter 09.13.06 of the Code of Maryland Annotated Regulations.


Subject property is shown in Zone X on the FIRM Map of Prince George's County, Maryland on Community Panel Number 24033C0053 E, effective 9/16/2016



SPECIAL PURPOSE SURVEY
 13309 BALTIMORE AVENUE
 10th ELECTION DISTRICT
 PRINCE GEORGE'S COUNTY, MARYLAND

NTT Associates, Inc.
 16205 Old Frederick Rd.
 Mt. Airy, Maryland 21771
 Phone: (410) 442-2031
 Fax: (410) 442-1315
 www.nttsurveyors.com

Scale: 1" = 30'
 Date: 2/5/2020
 Field By: TOM
 Drawn By: SCK
 File No.: MISC 14414
 Page No.: 1 of 1

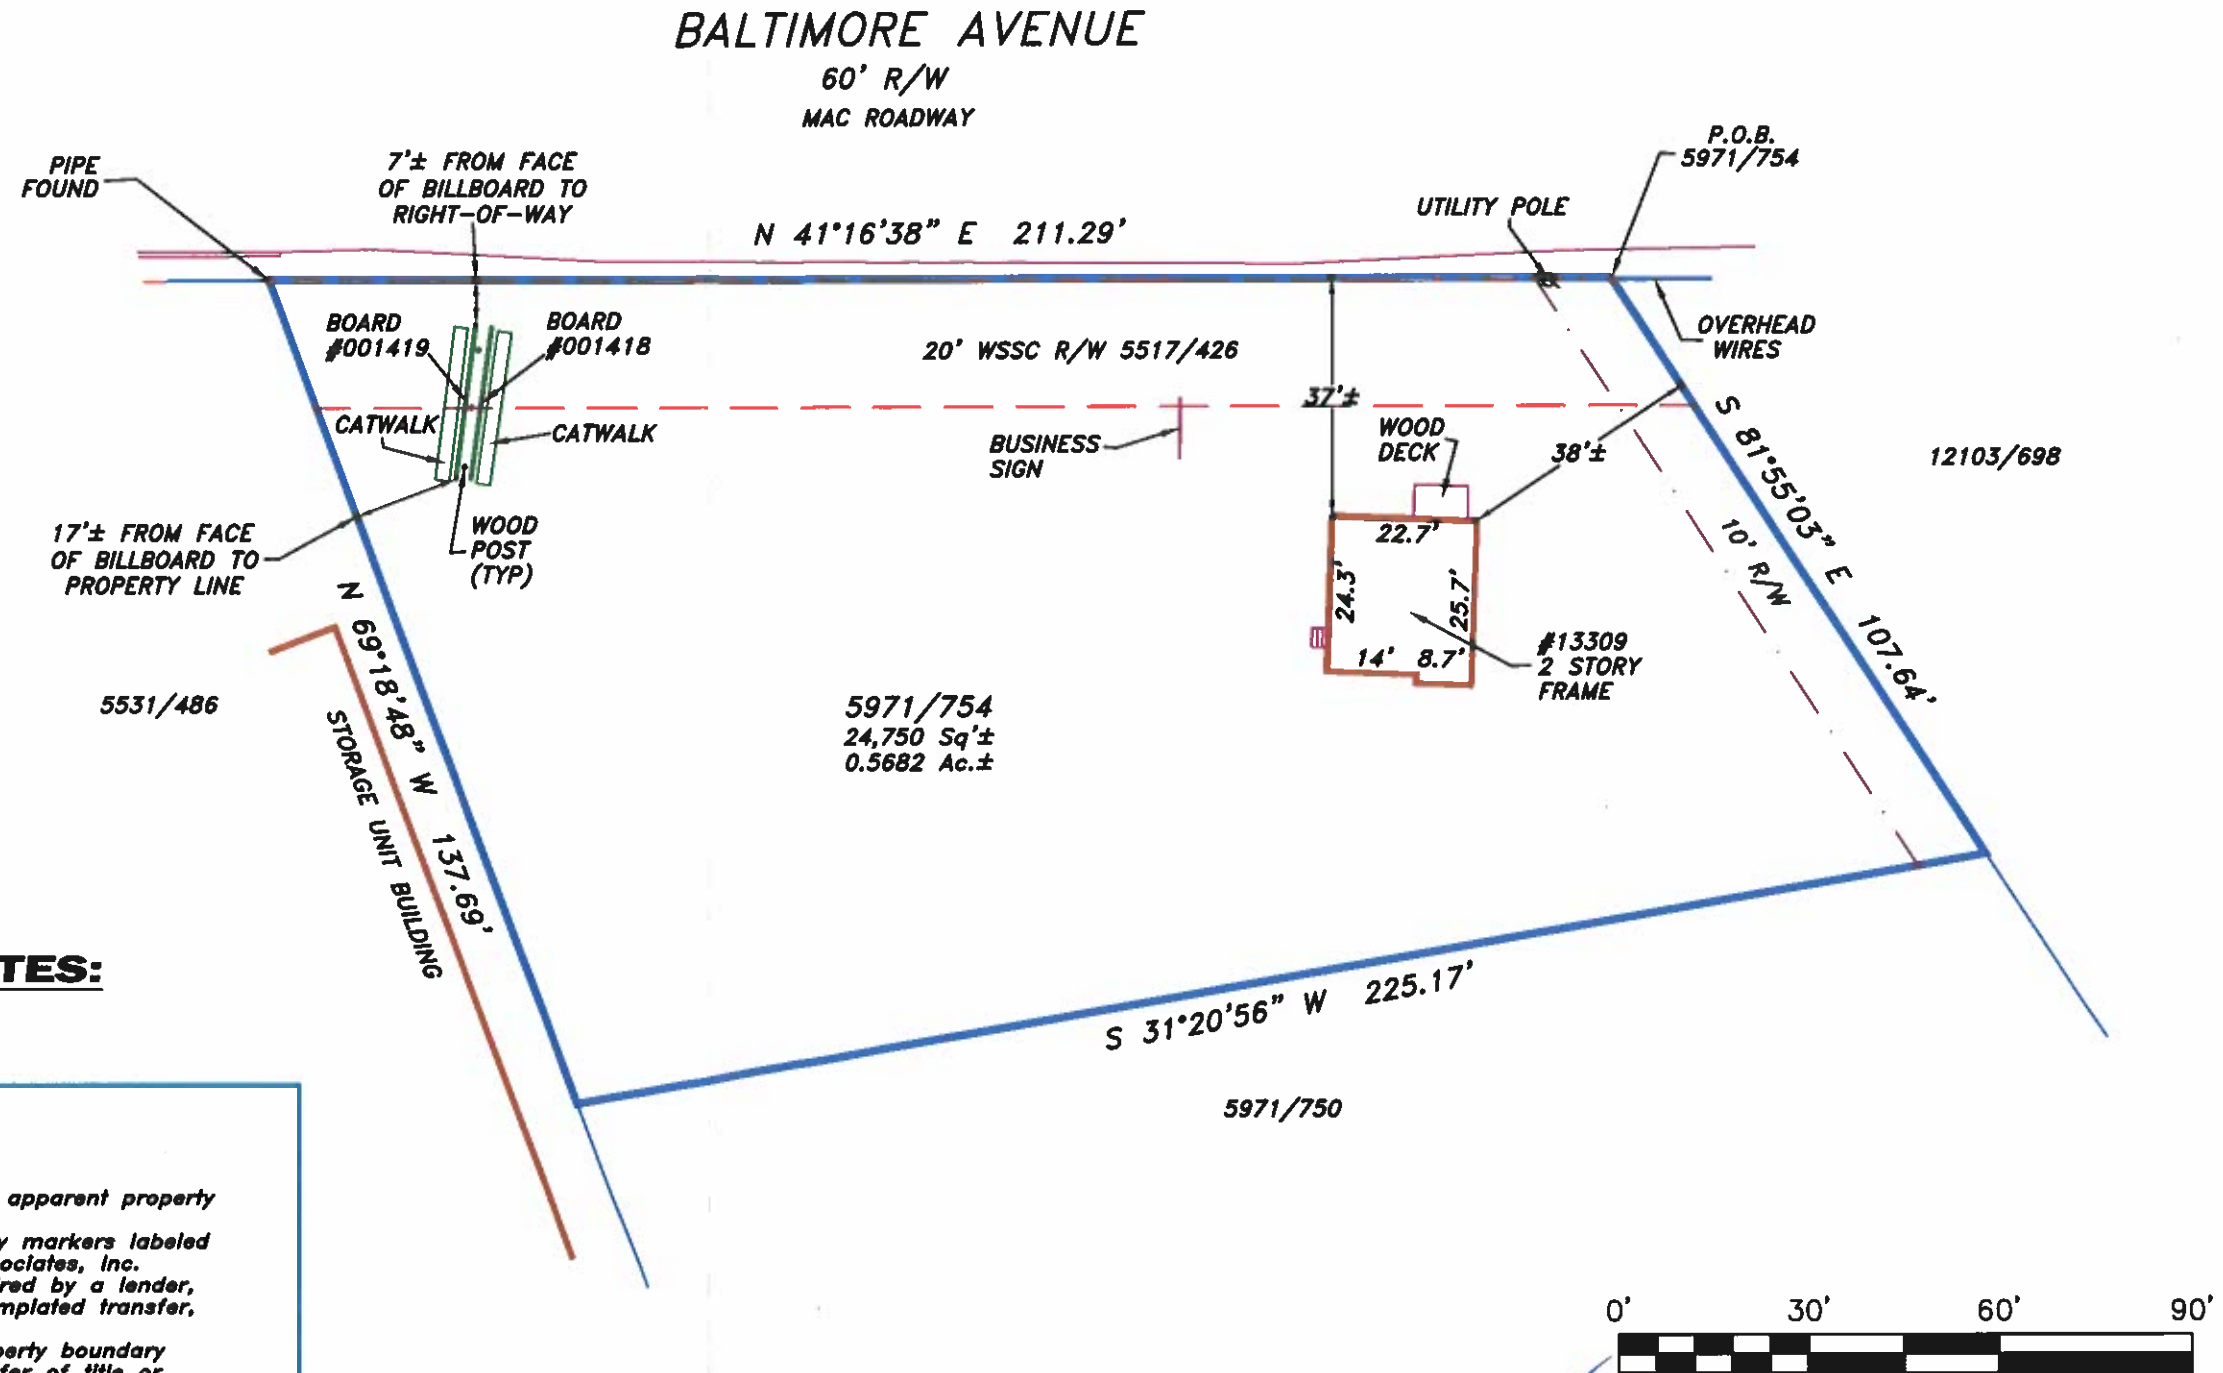

SIGN POSTING AND INSPECTION AFFIDAVIT – PLANNING DIRECTOR REVIEW

I, Stephenie Clevenger, hereby certify that the subject property was posted with
(print or type name)

1 sign(s) on 5/5/2021.
(specify number) (date)

Signature: Stephenie Clevenger

Application Number: CNU-8852-2021-00 Name: Clear Channel Sign

Date: _____

Address: 1001 Prince Georges Blvd., Suite 700
Upper Marlboro, MD 20774

Telephone: 240-338-0131

Capacity in which you are acting: Agent
(owner, applicant, agent)

NOTE: Take **legible** photograph(s) showing sign(s) in place, (see attached map for posting locations) and return (email) this affidavit and photographs, saved as one PDF to **PGCReferrals@ppd.mncppc.org** Subject: CaseNo-CaseName and “Posting Affidavit”

* * * * *

The affidavit must be received prior to the end of the 20-day (30 days for all CBCA conservation plans) posting period.

Planning DIRECTOR case: CNU-8852-2021

Reviewer: Kelsey Shaffer

1 single-sided signs (for a total of 1 physical signs)

indicate on the map which are double and single via A= single





Sign A

CNU-8852-2021 – 13309 Baltimore Ave.

Sign A: Baltimore Ave.

Sign posted by: Stephenie Clevenger

Posted on: 5/5/2021