

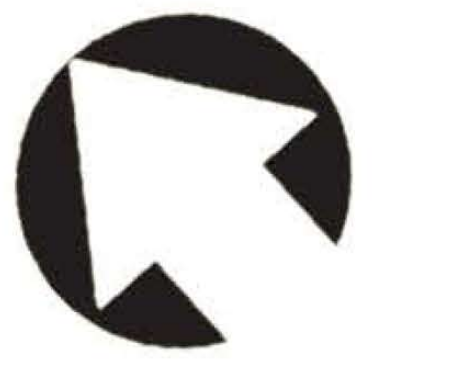



CLINTON DEVELOPMENT AND ROAD IMPROVEMENTS

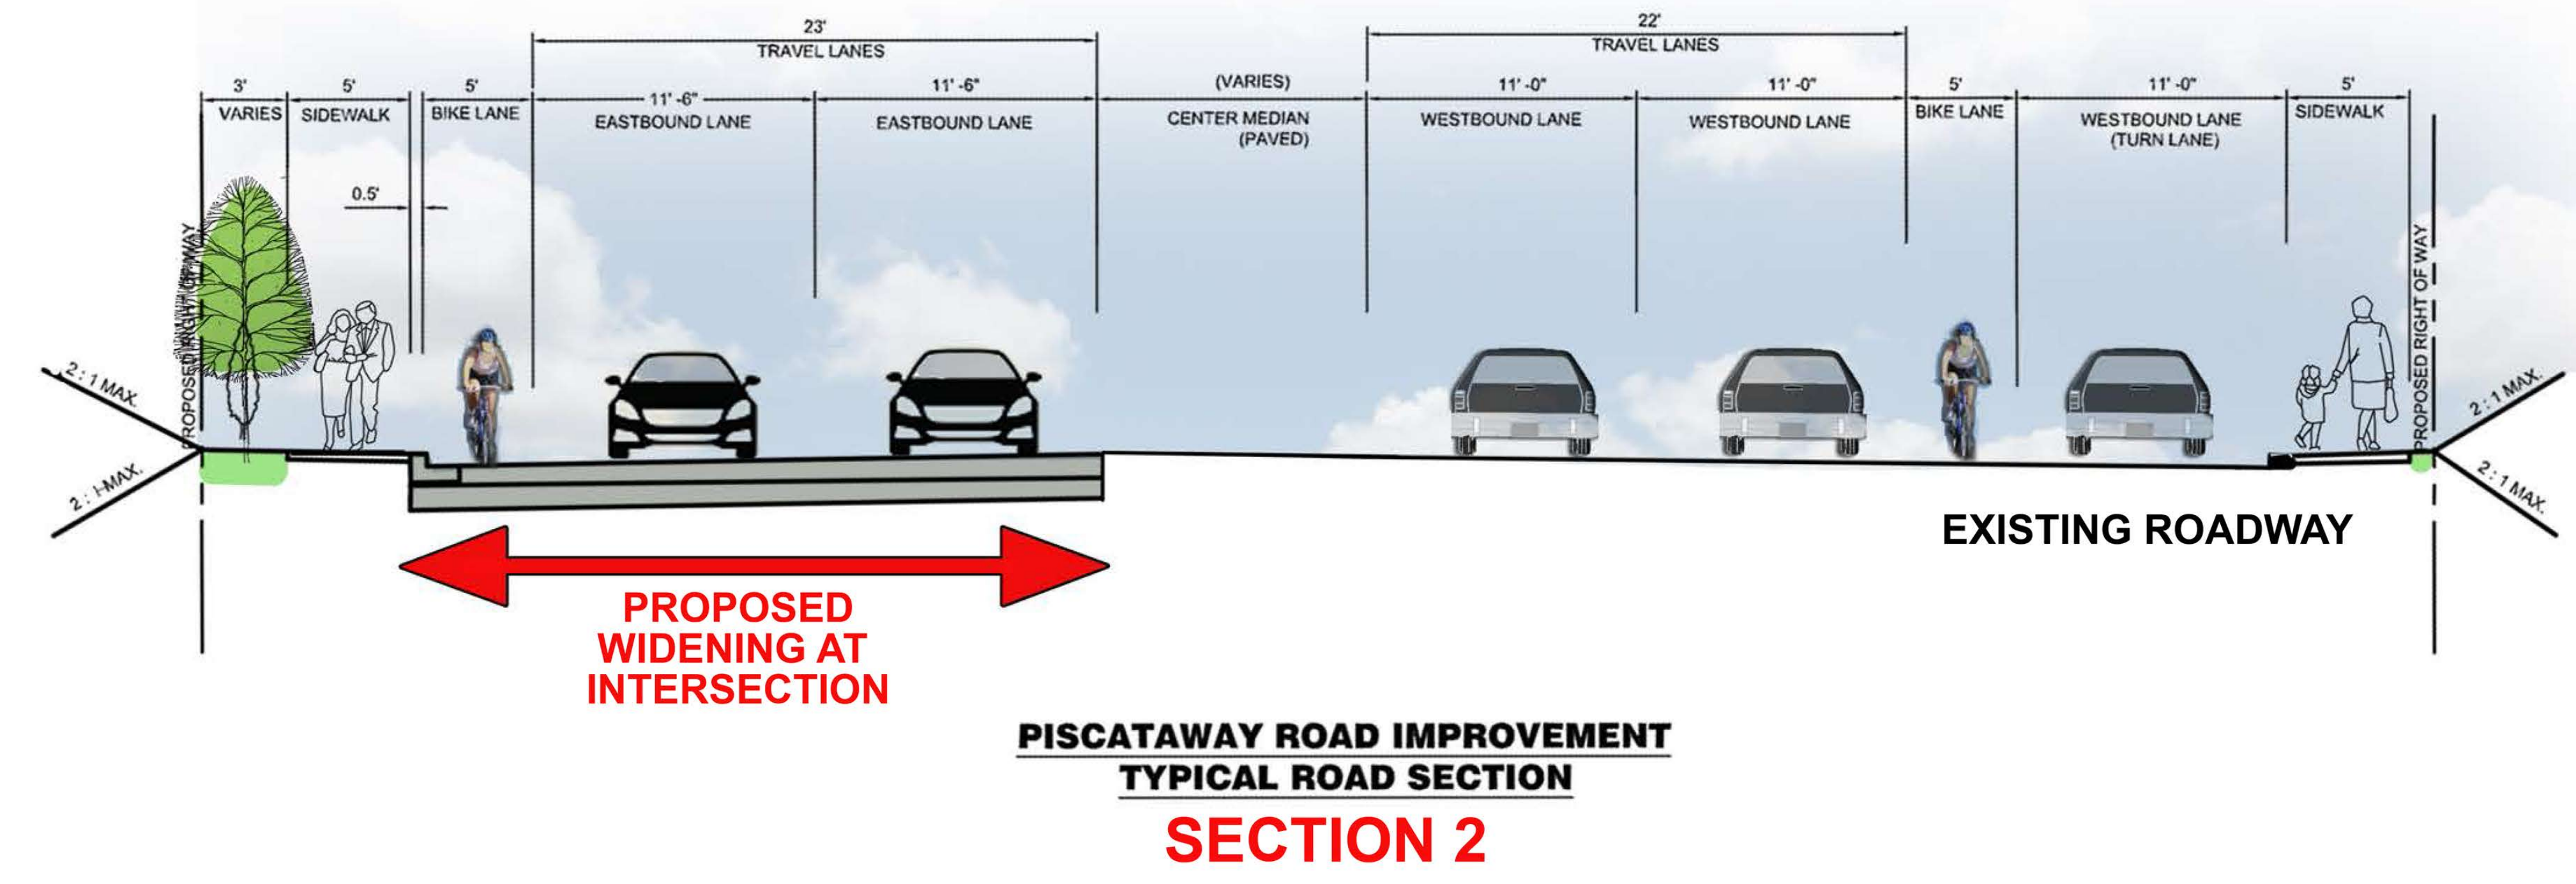

1"=30'

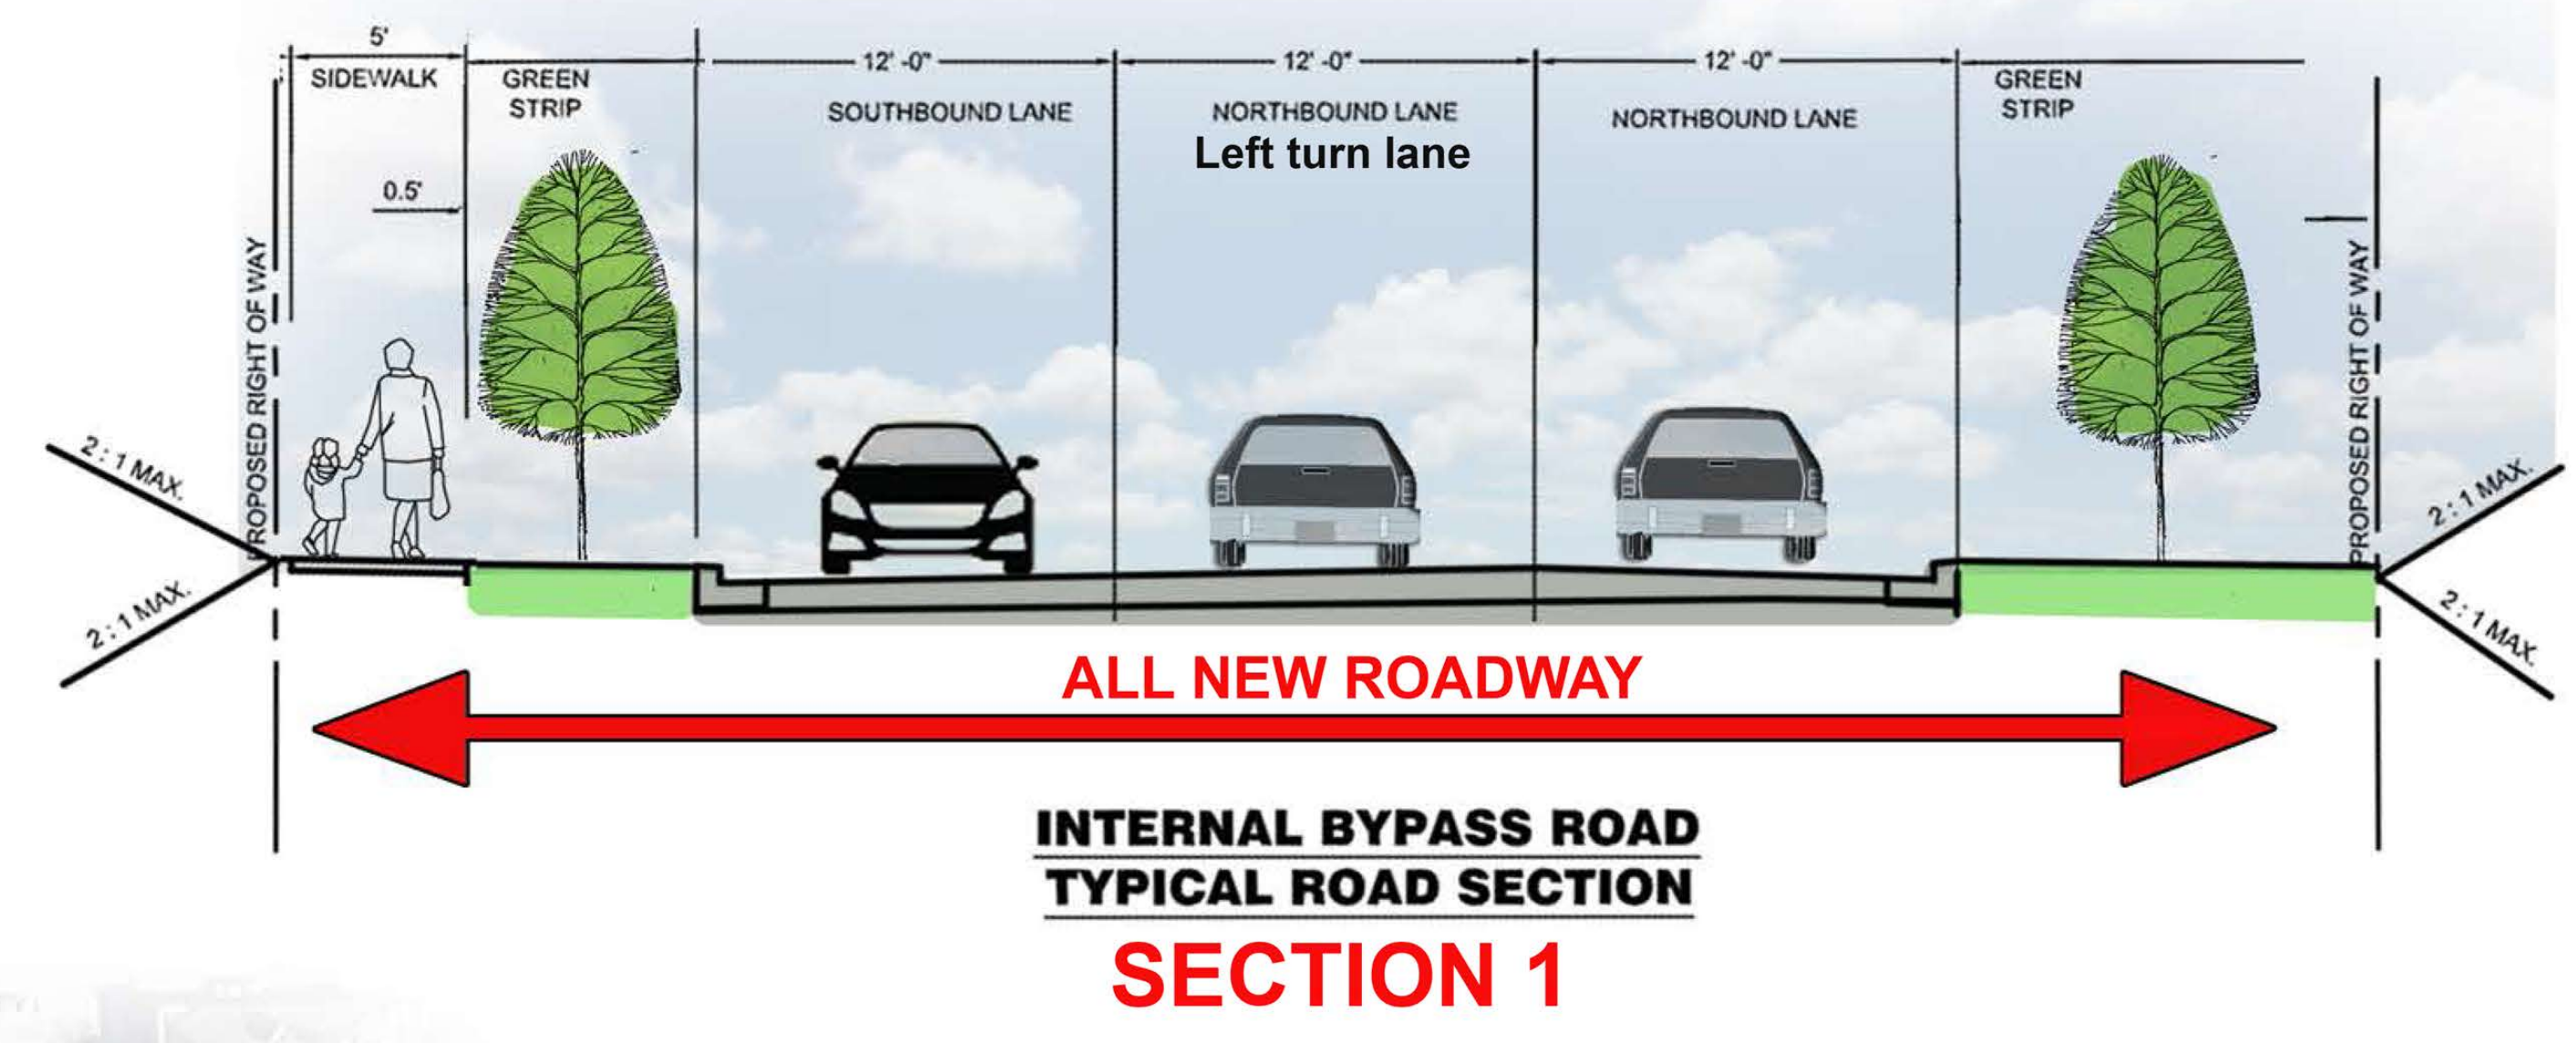

PLAN ENLARGEMENT

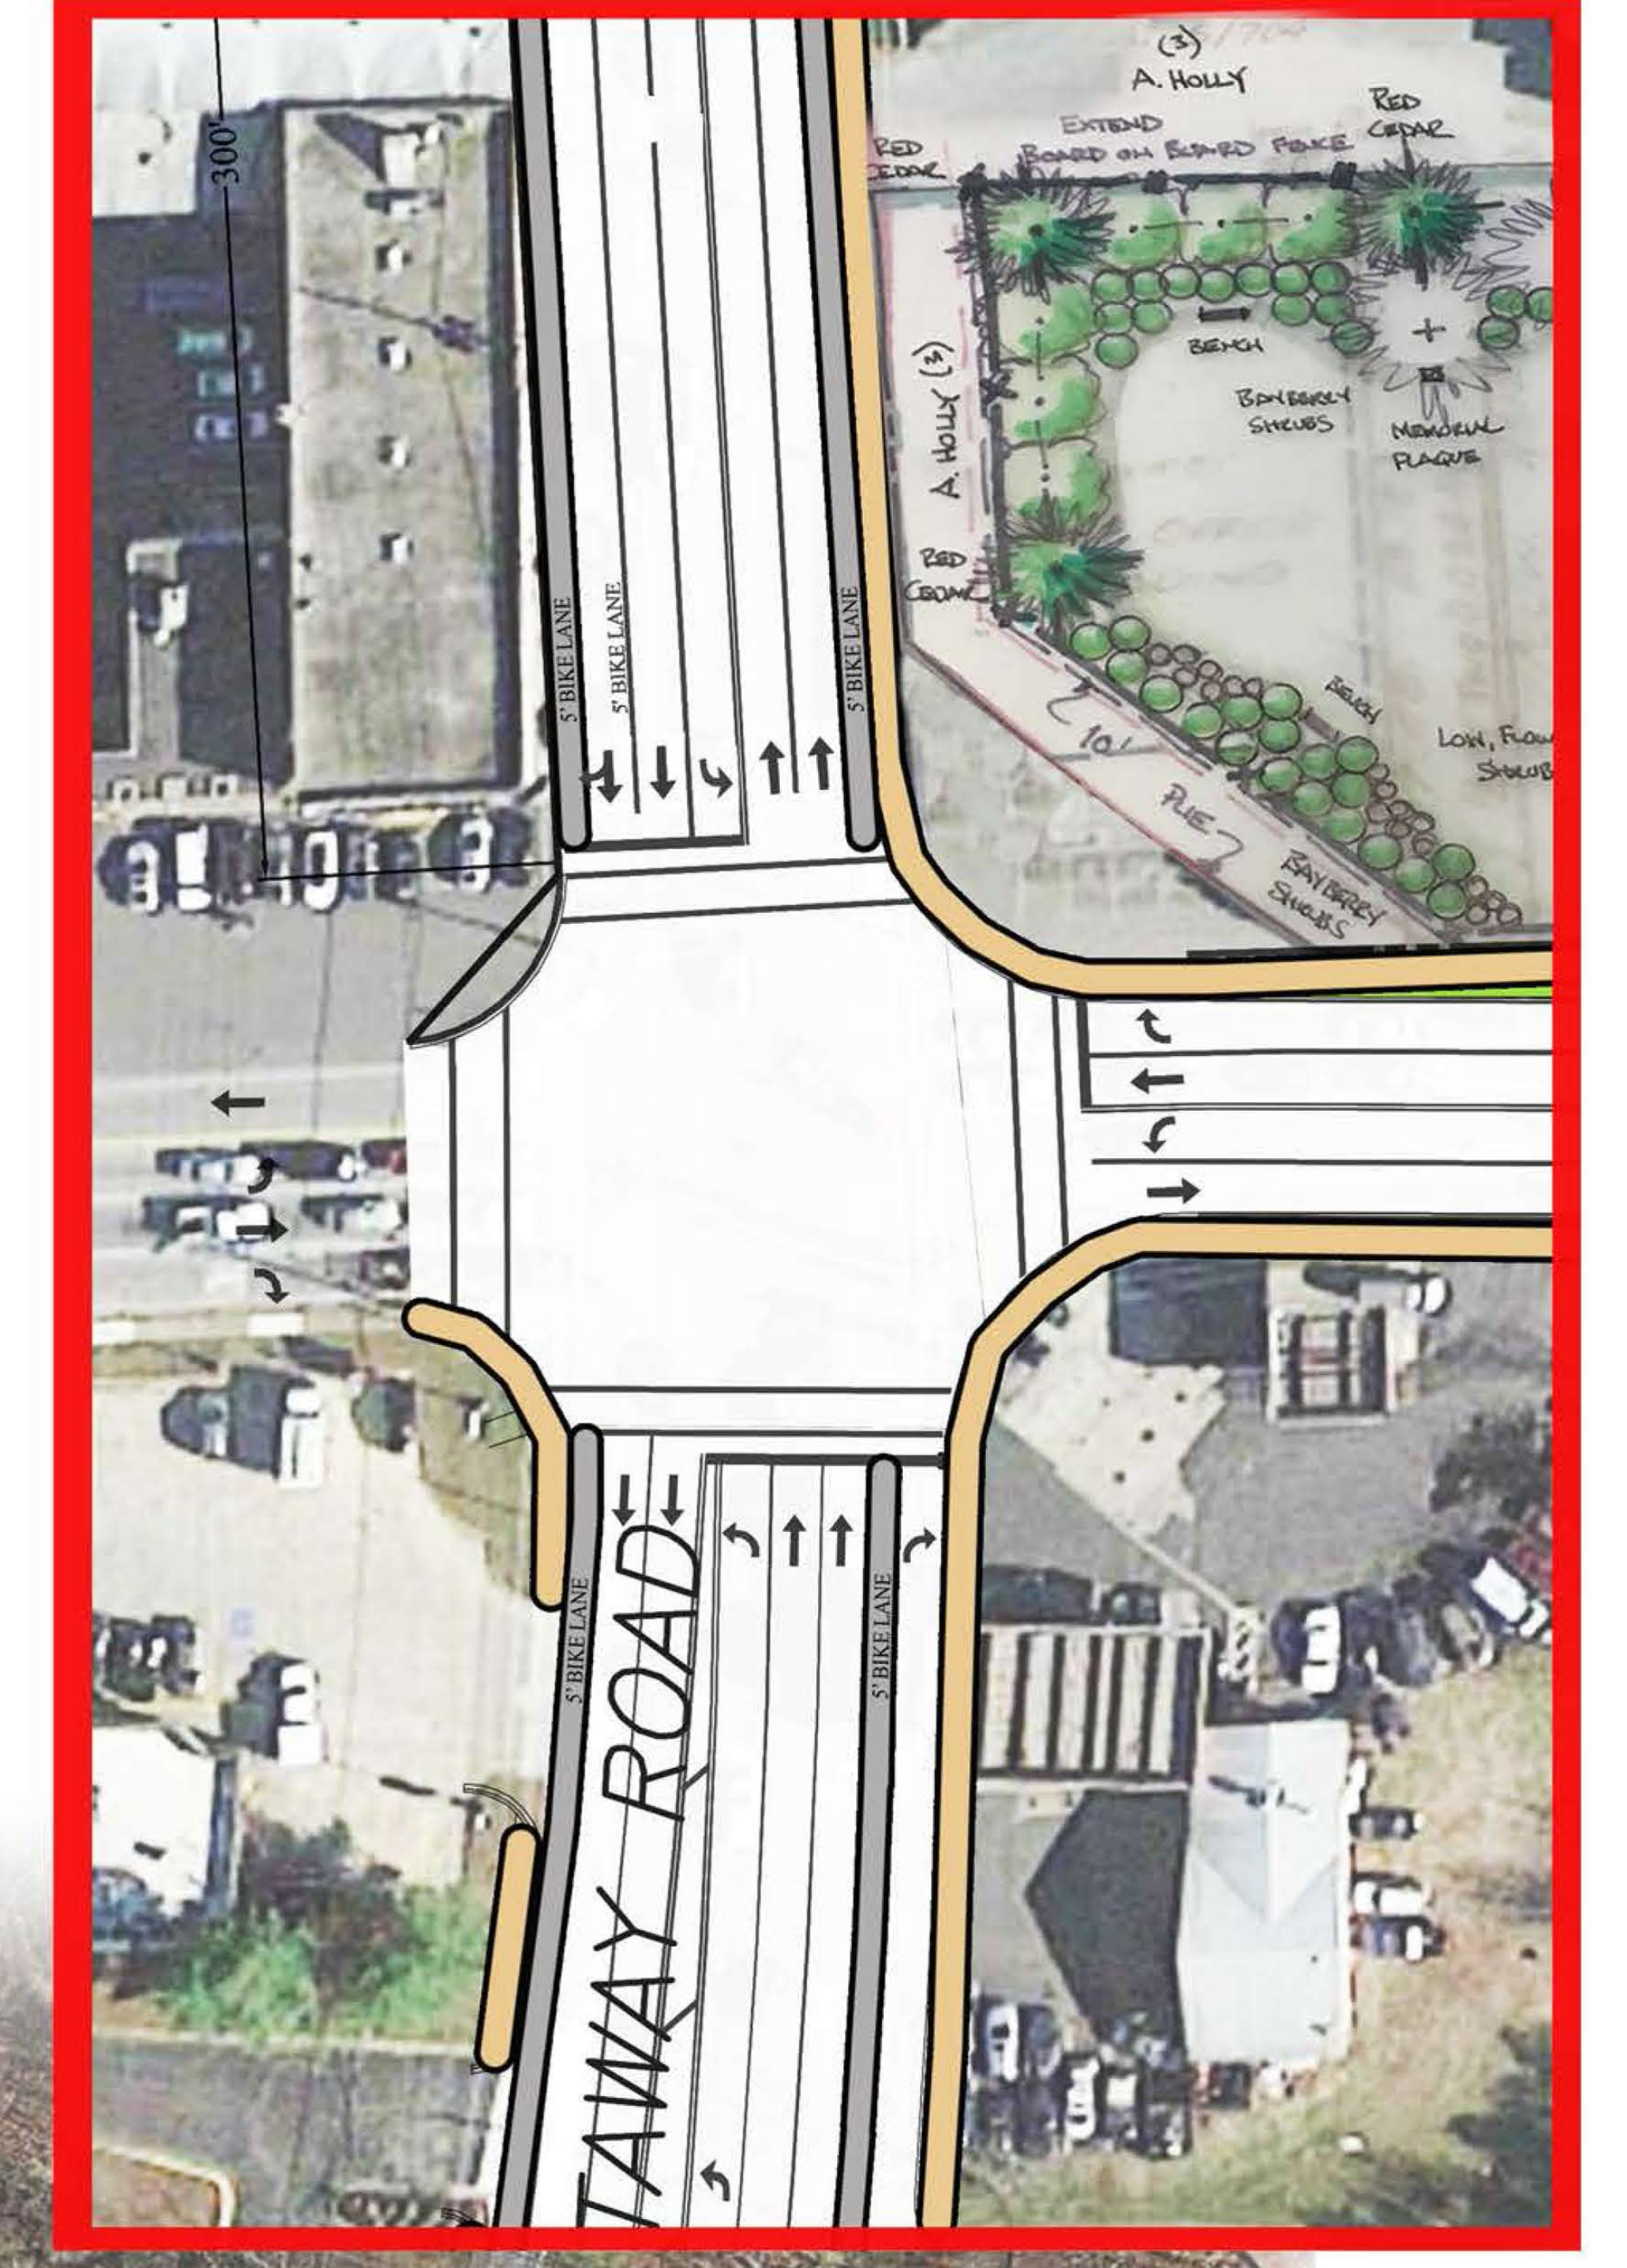

PLAN ENLARGEMENT

