

ITEM:


CASE: LAP-171-2017

# LAUREL ANNEXATION PETITION 171-2017


THE PRINCE GEORGE'S COUNTY PLANNING DEPARTMENT




# GENERAL LOCATION MAP

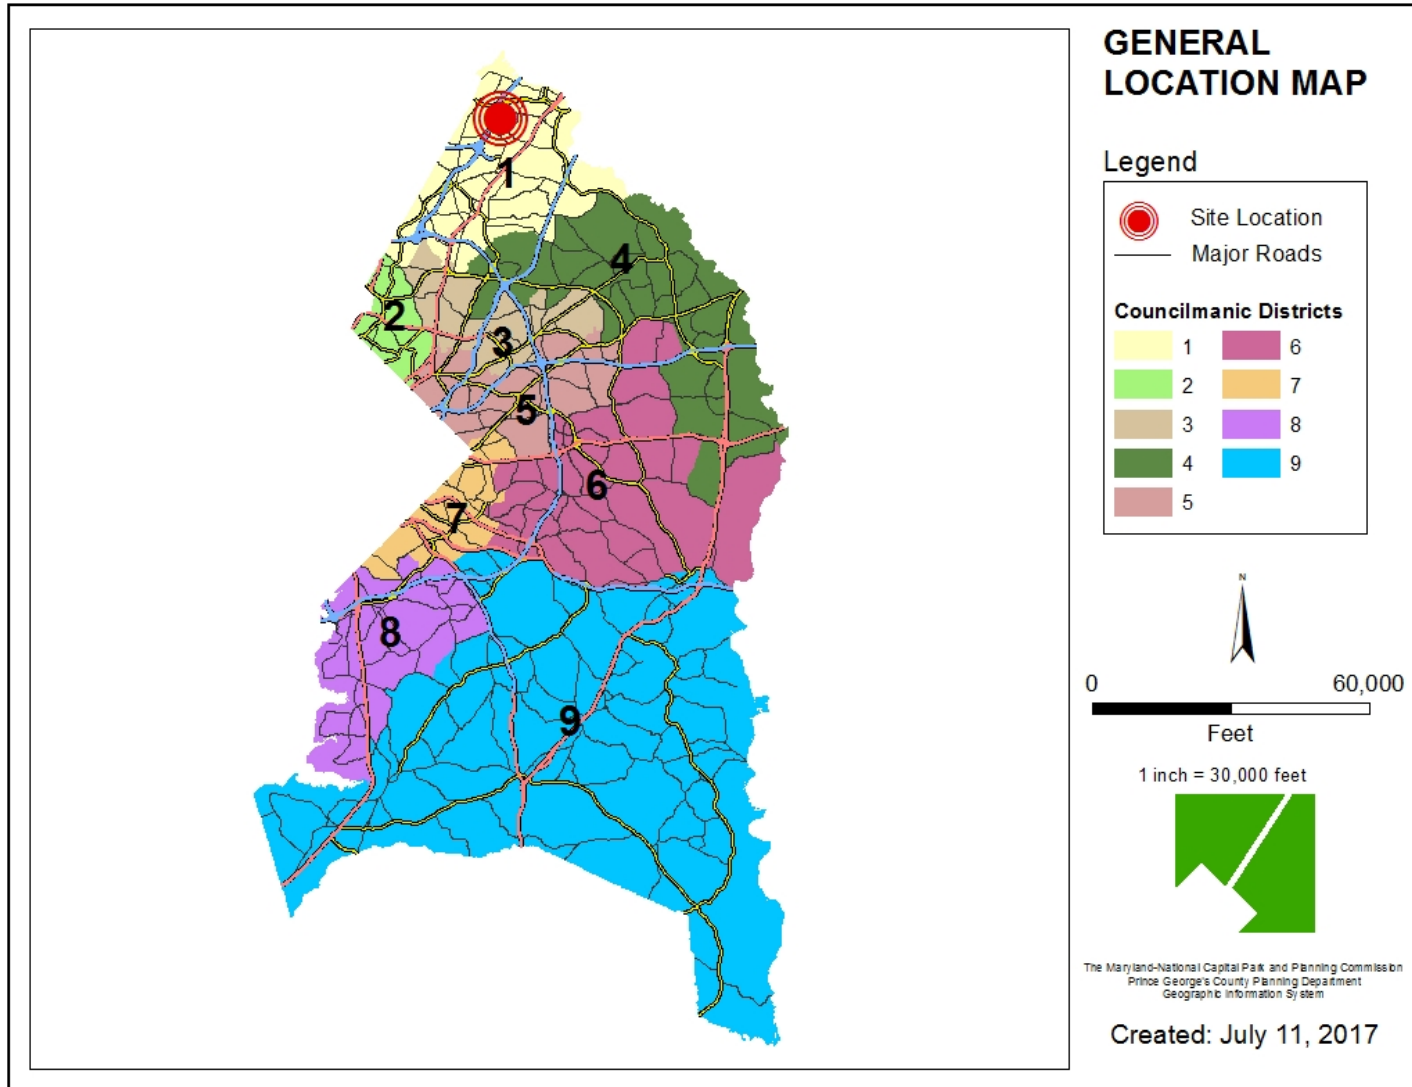


# SITE VICINITY

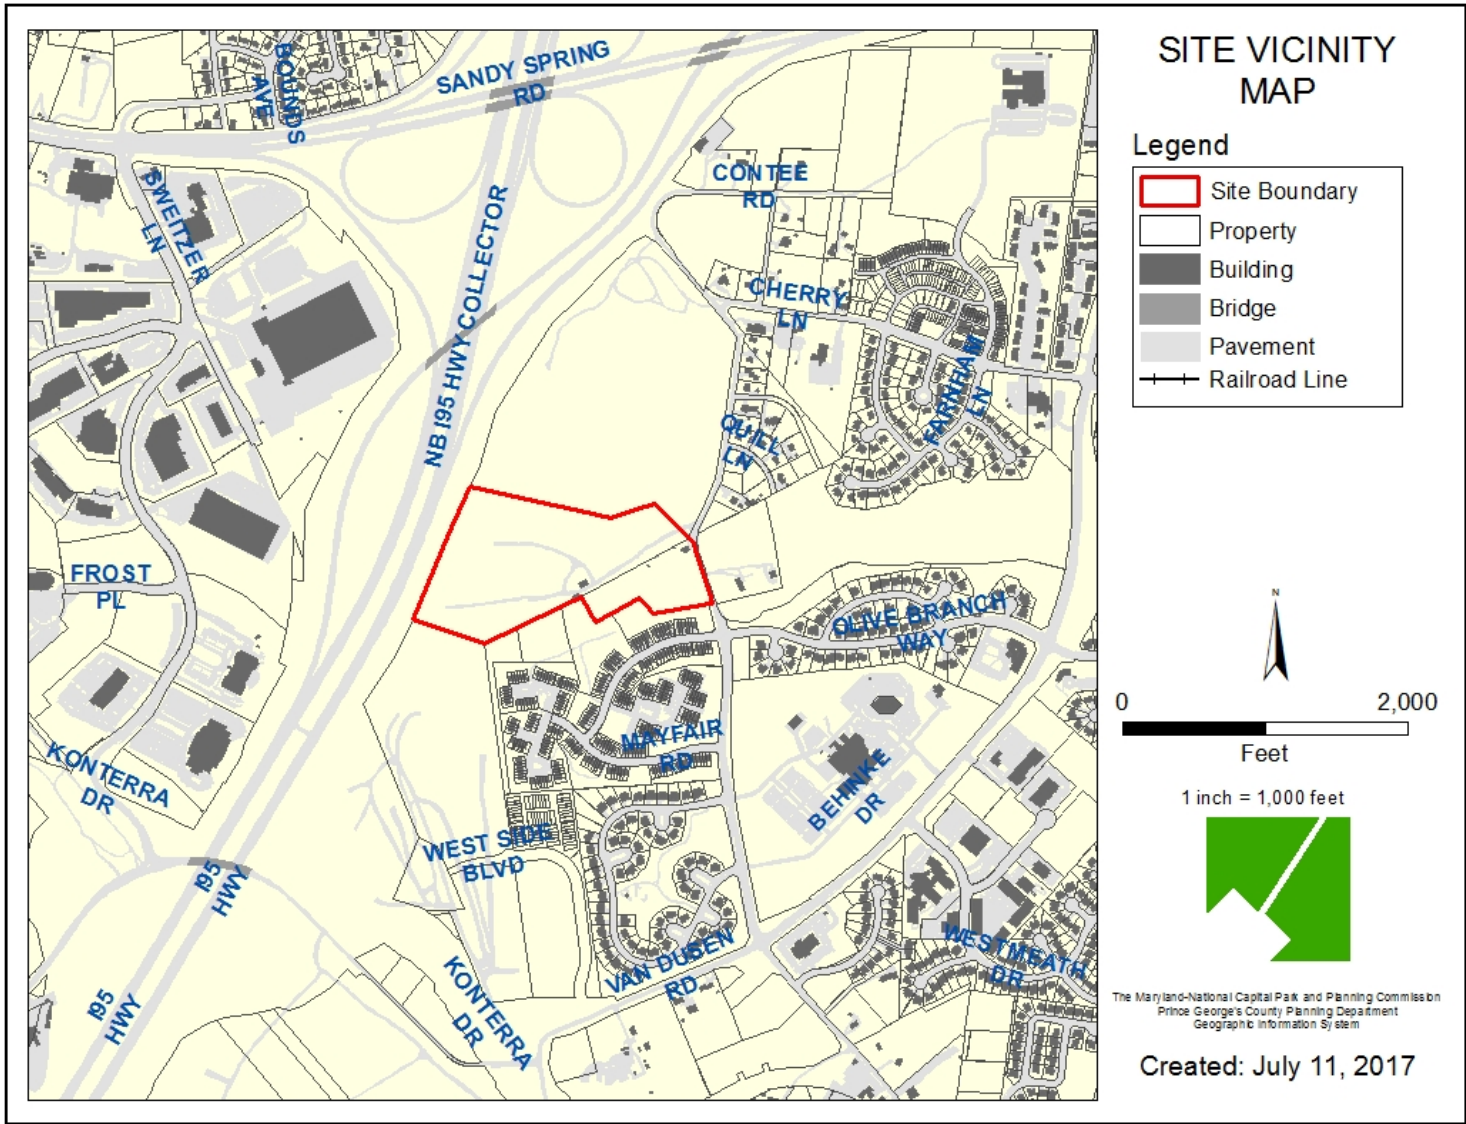


# ZONING MAP

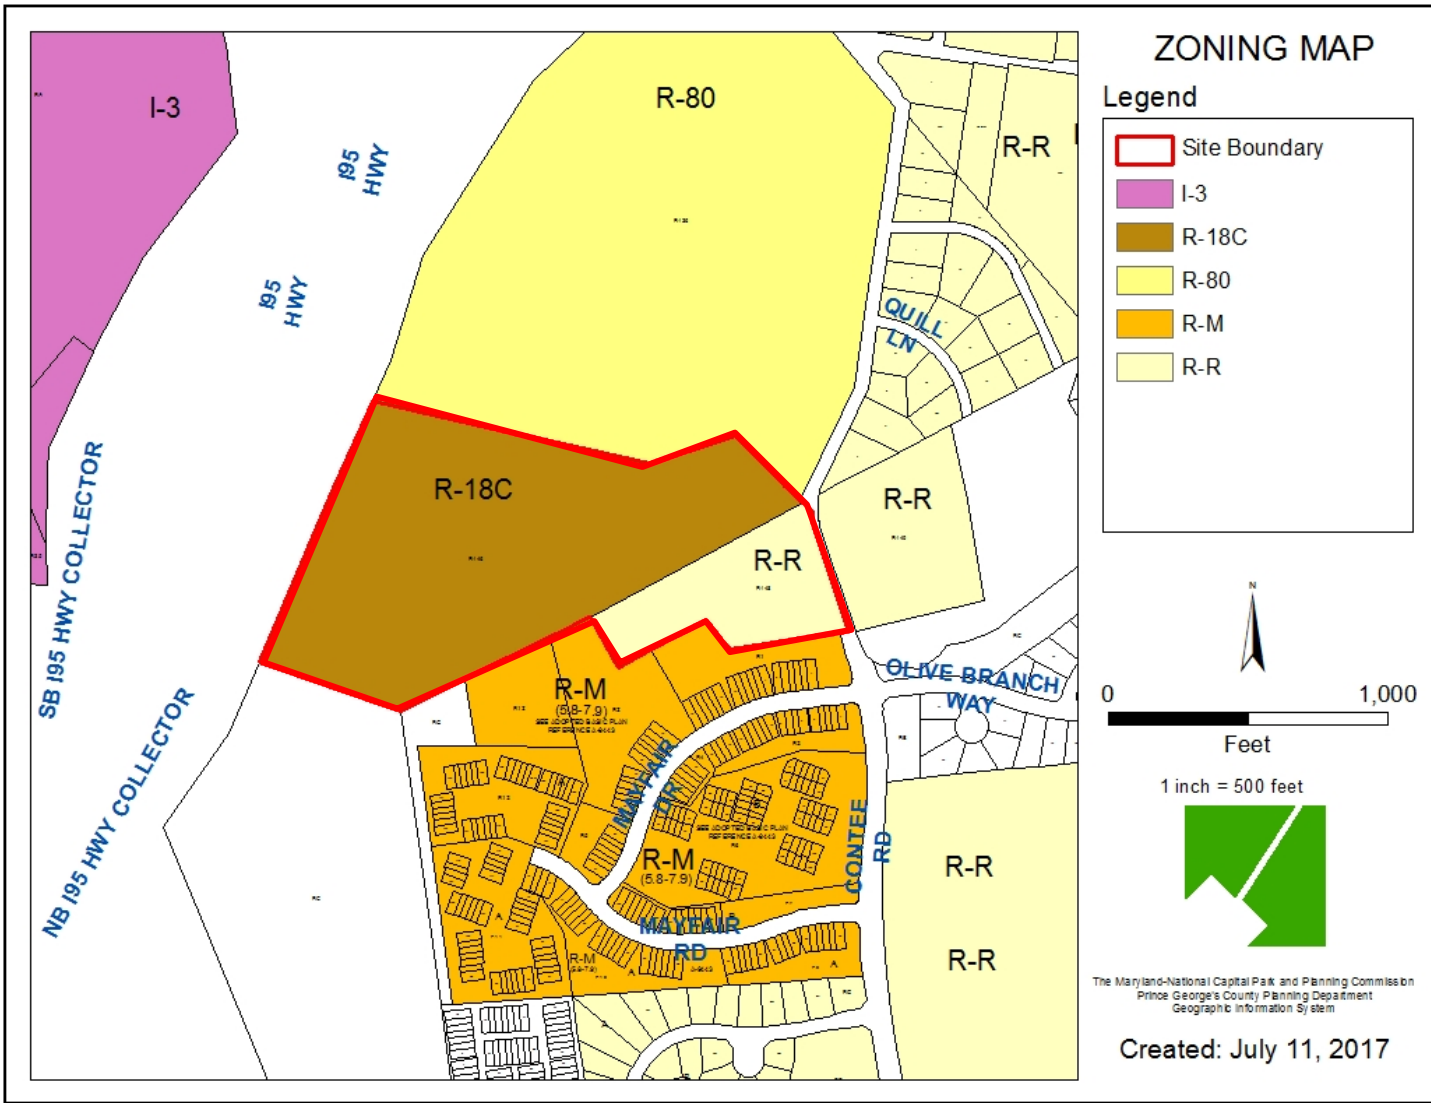


# OVERLAY MAP

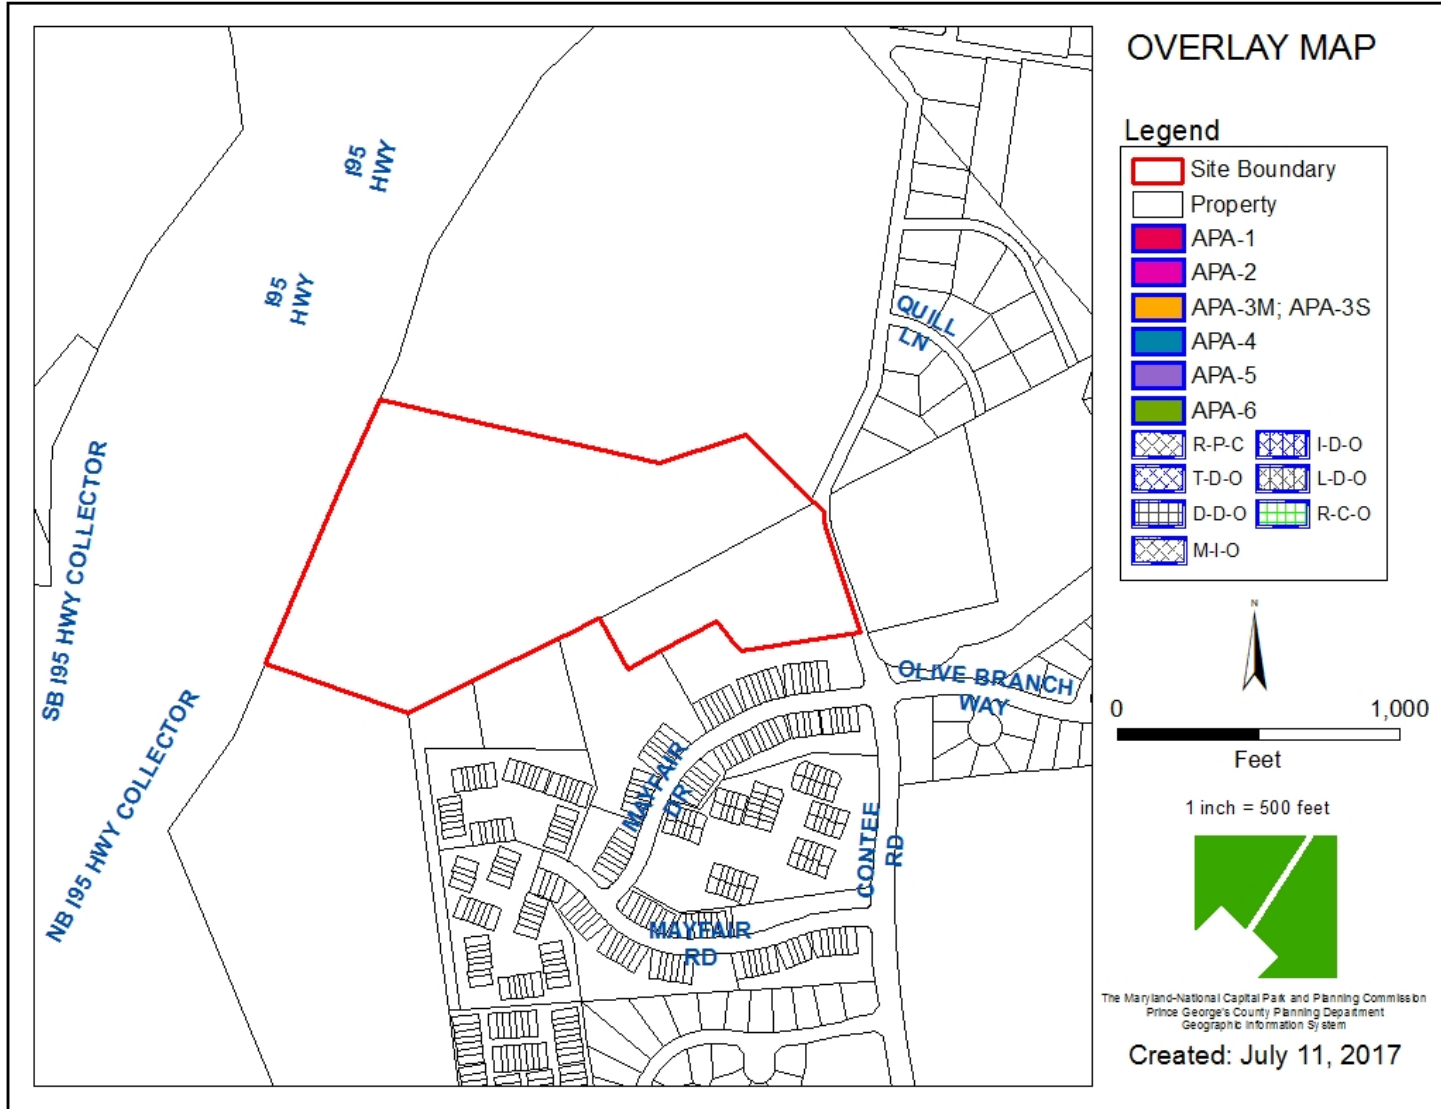


# AERIAL MAP

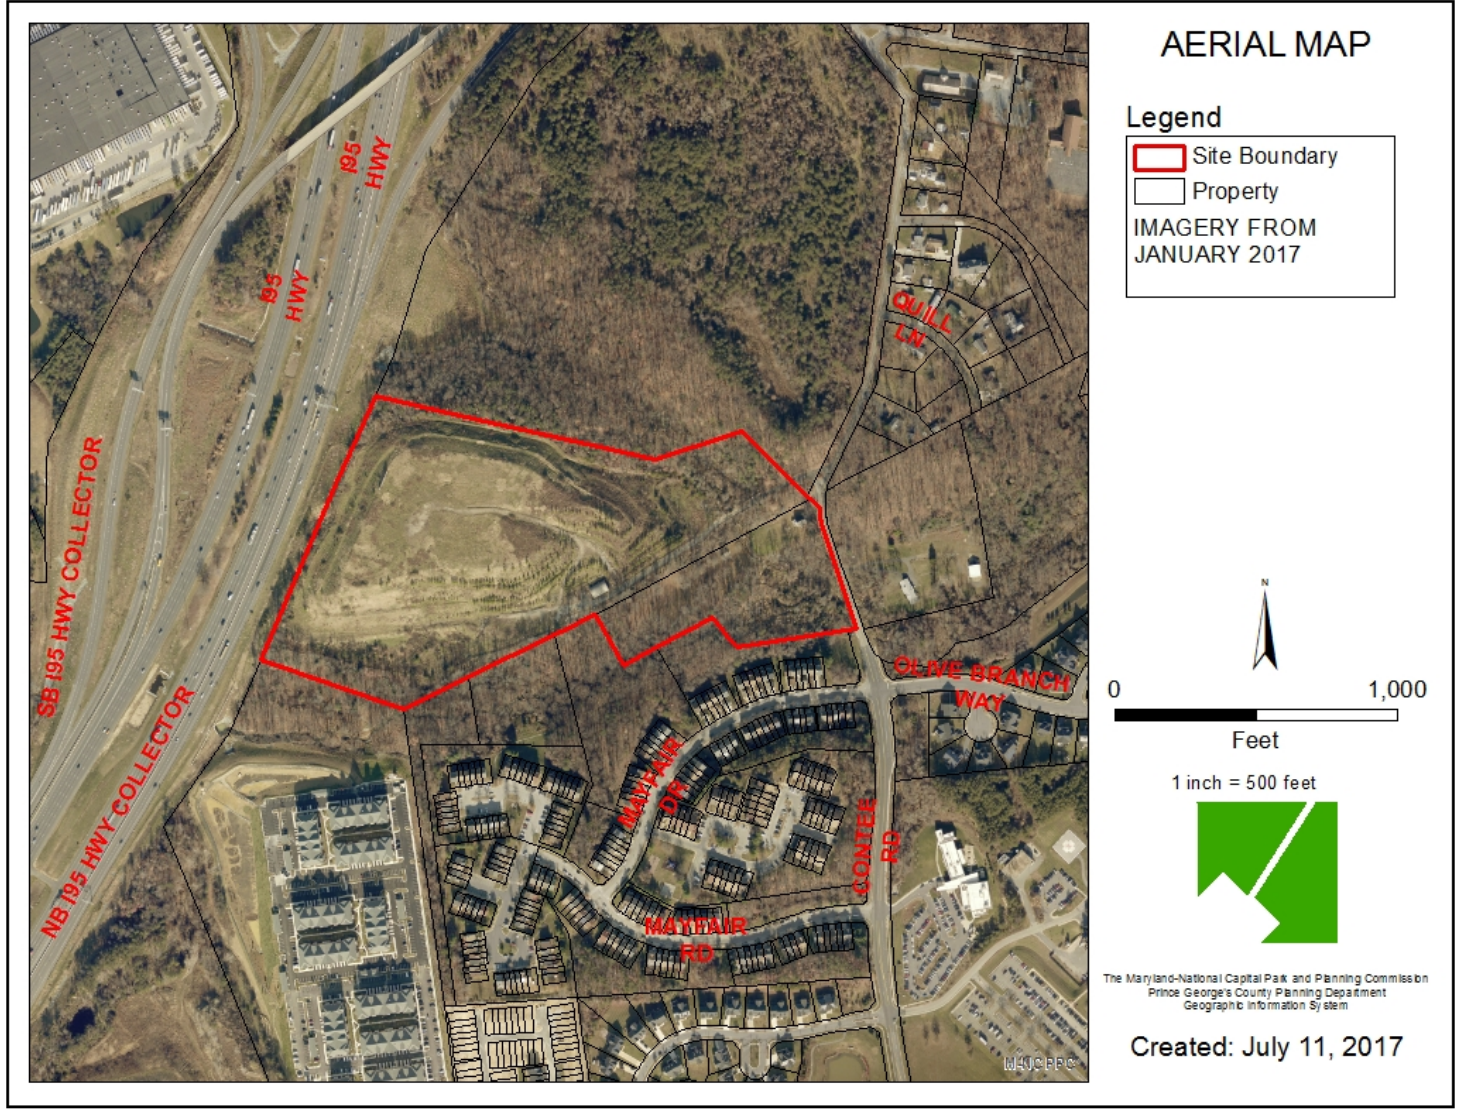

# SITE MAP

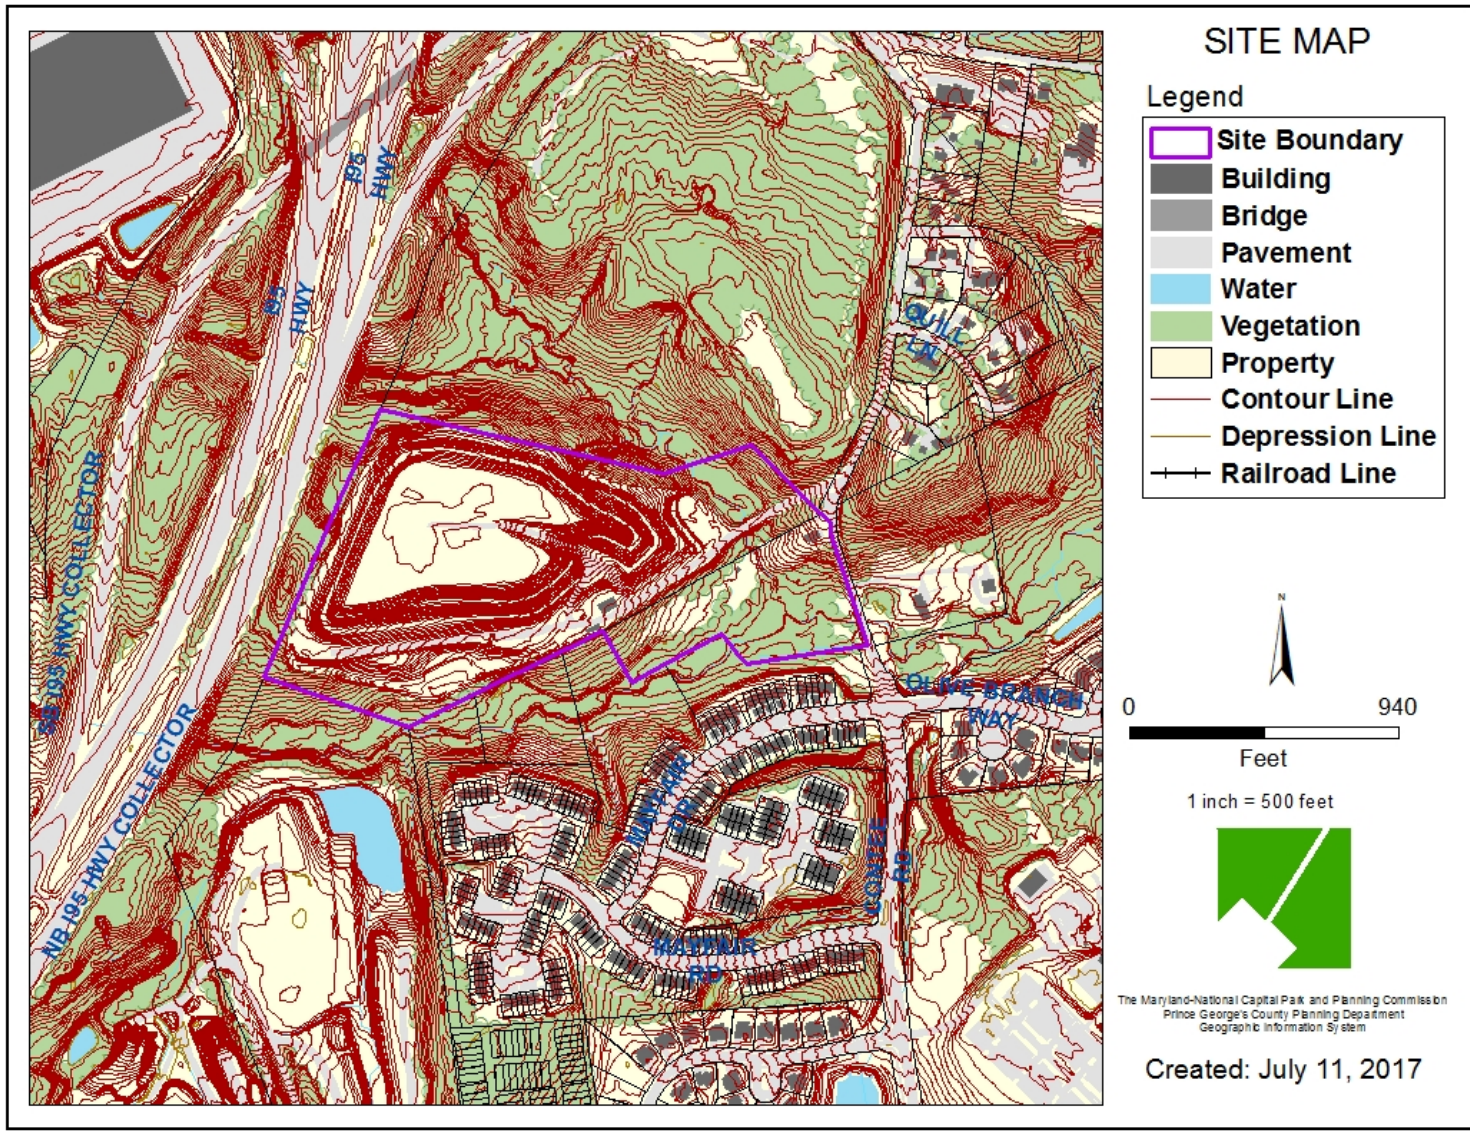


# MUNICIPAL BOUNDARY

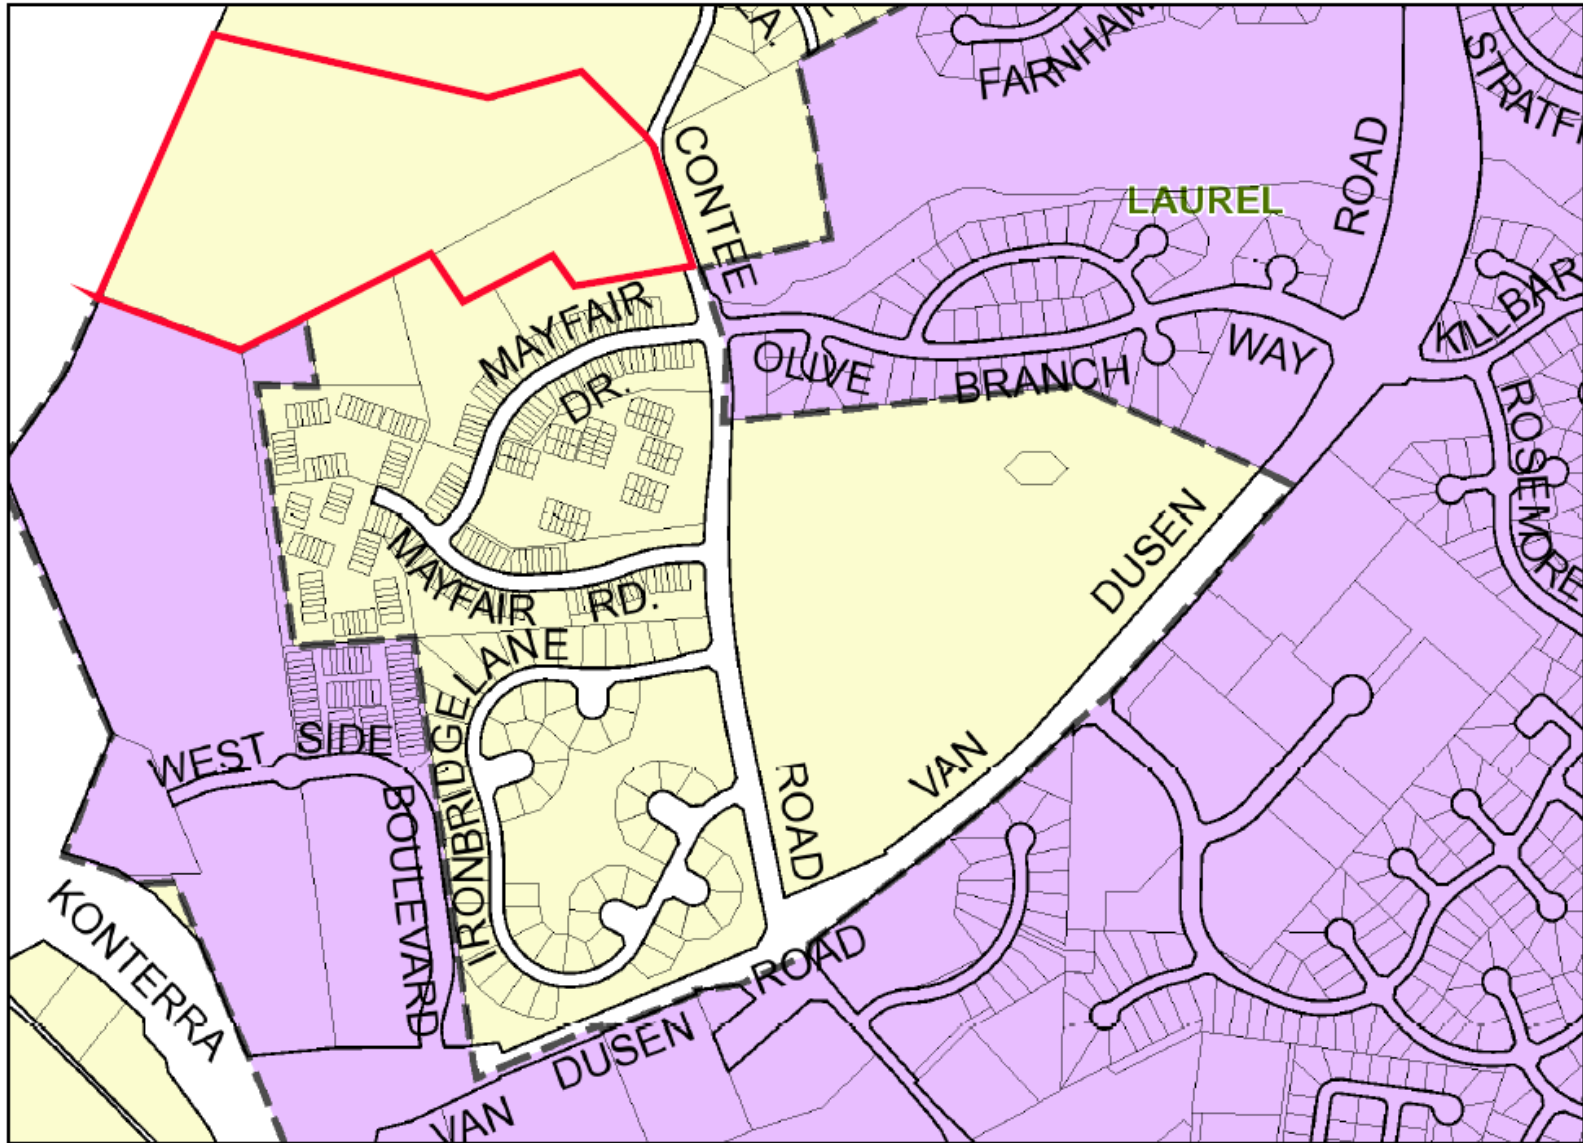





# MASTER PLAN RIGHT-OF-WAY MAP

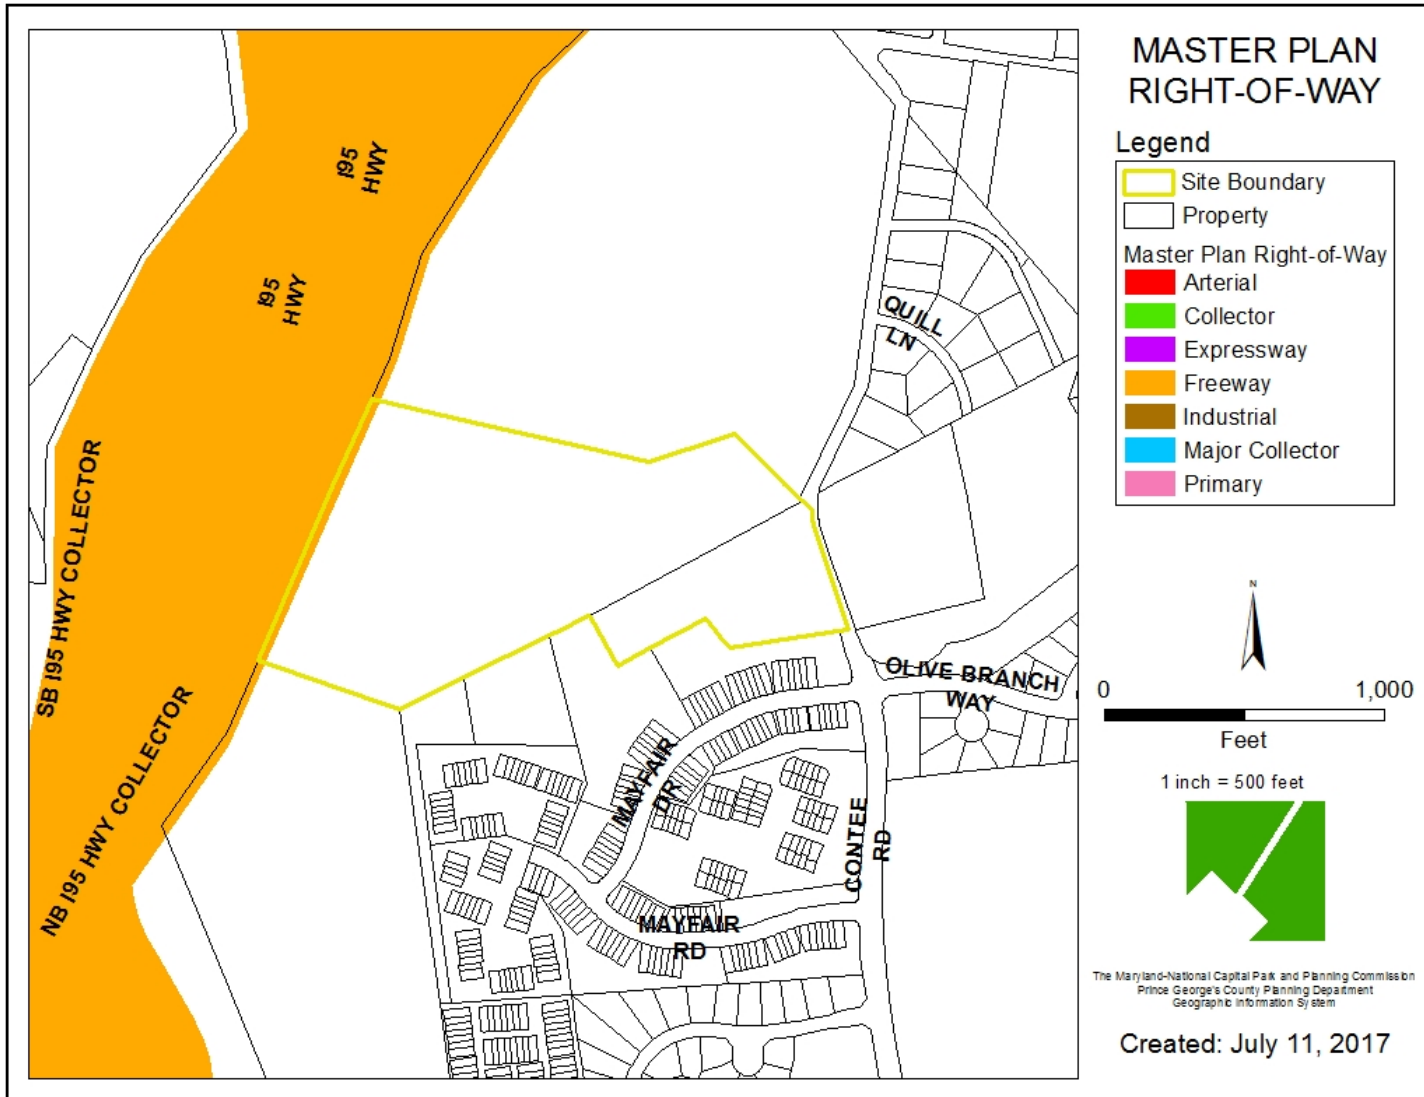

# PLAT

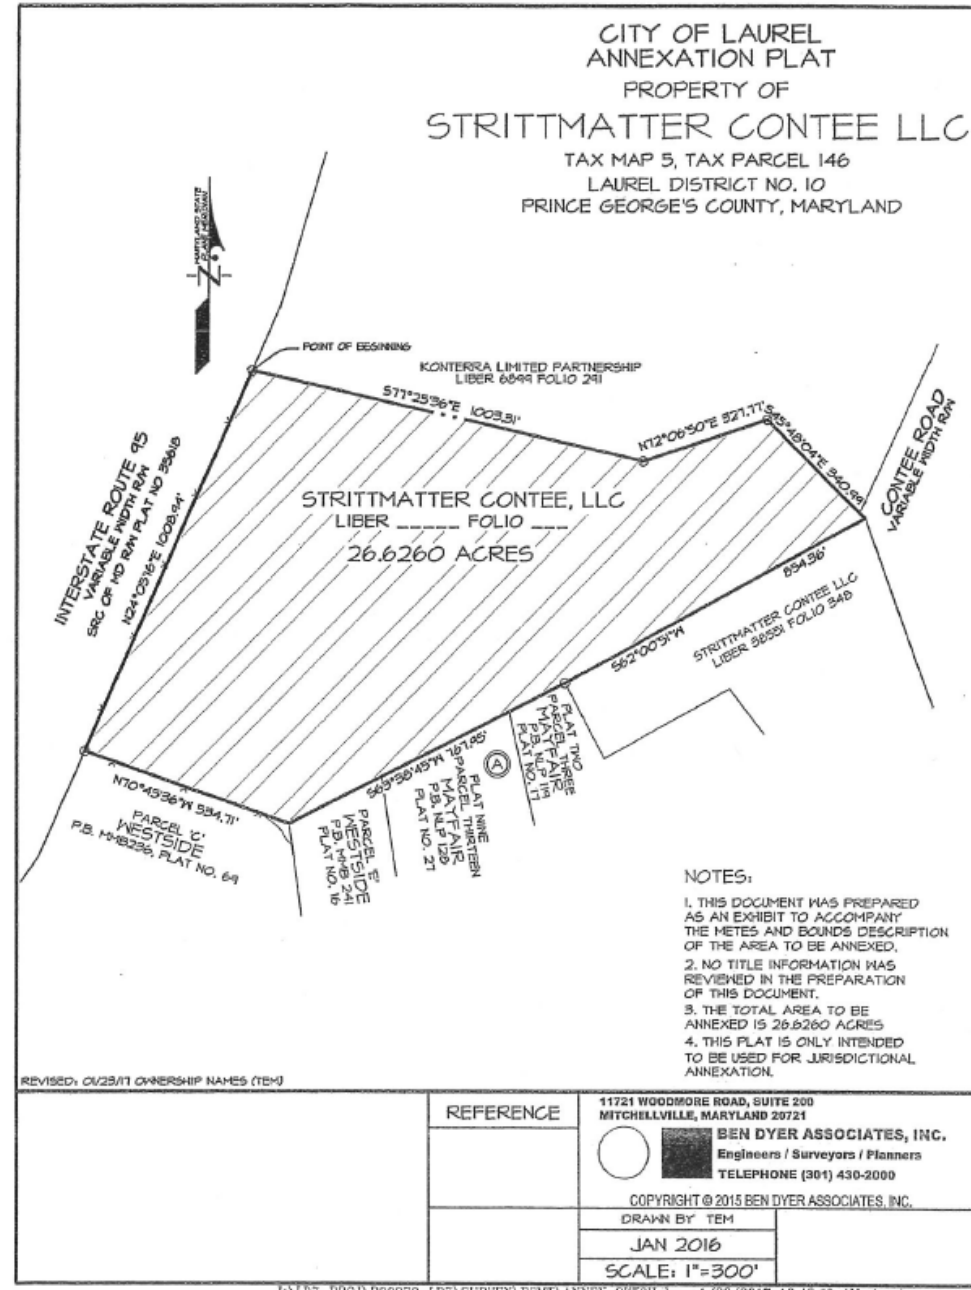

# PLAT

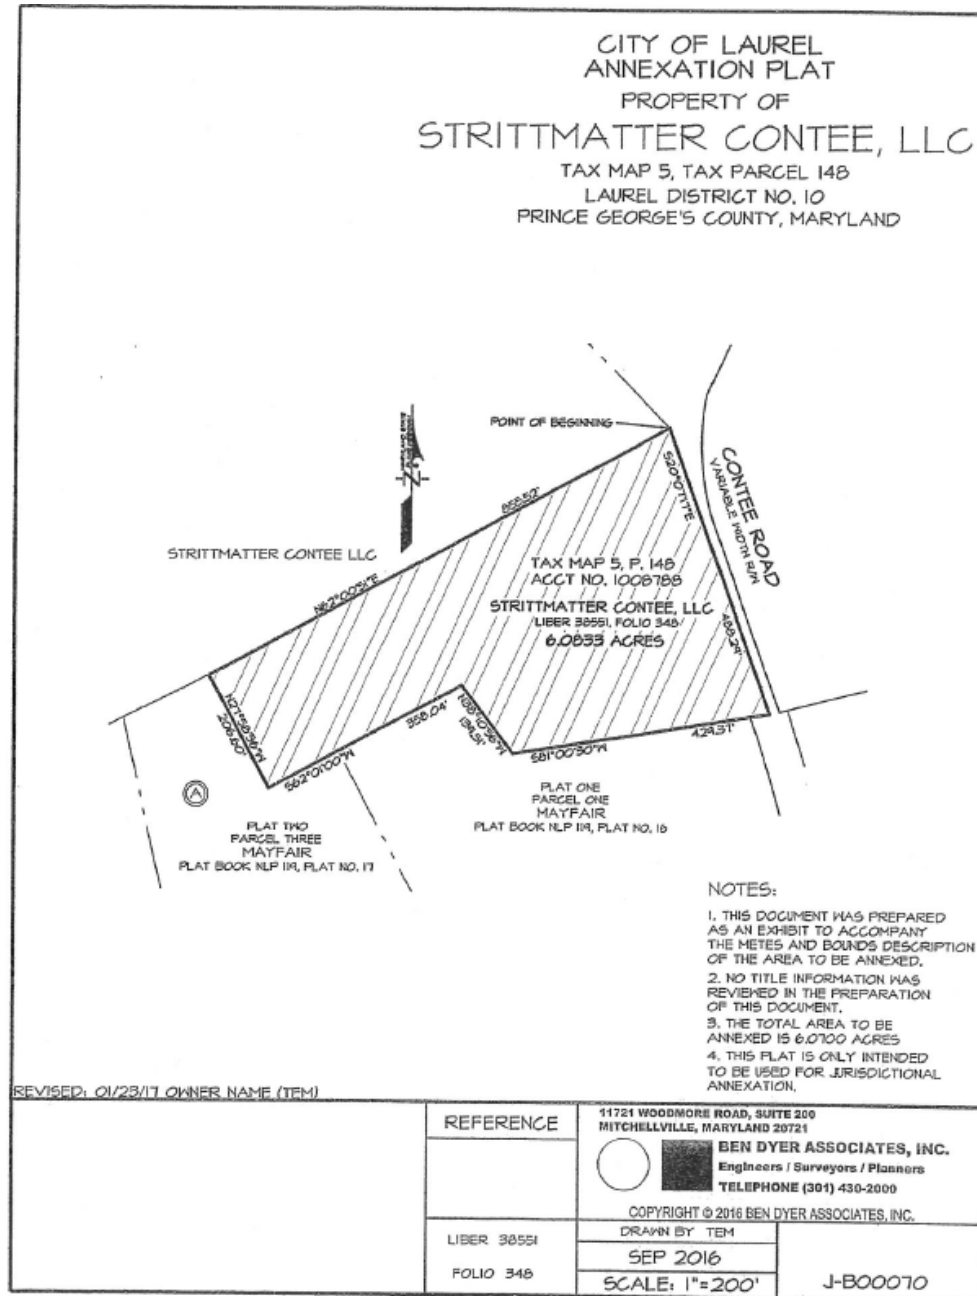

J:\LD7-PRD1\B00070-LD7\SURVEY\ESMT\ANNEX-KAUF.dwg, 1/23/2017 10:46:49 AM, tem

