




The original of this drawing document was prepared by Soltesz, LLC (SOLTESZ). If this document was not obtained directly from SOLTESZ and/or it was transmitted electronically, SOLTESZ cannot guarantee that unauthorized changes and/or alterations were not made by others. If a revision of the information contained herein is needed, contact should be made directly with SOLTESZ. SOLTESZ makes no warranty, express or implied, concerning the accuracy or any information that has been transmitted by electronic means.

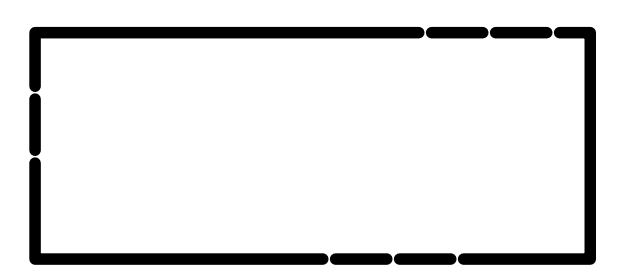


Engineering
Surveying
Planning
Environmental Sciences
4300 Forbes Boulevard, Suite 230
Lanham, MD 20706
P. 301.794.7555 F. 301.794.7656
www.solteszco.com

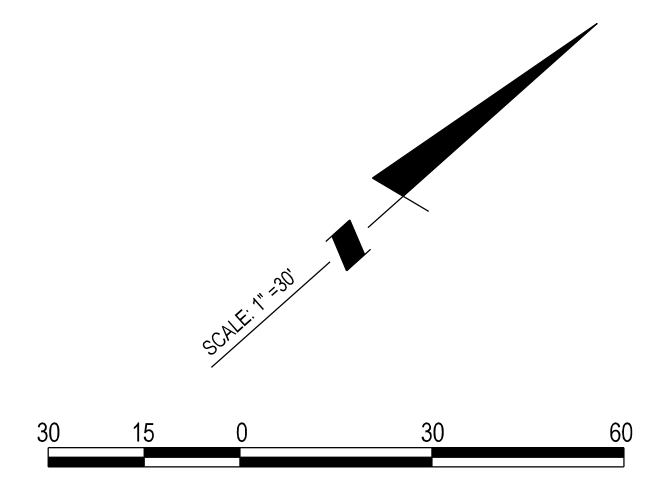

EXISTING PARCEL B
TAX ID 2275626
3.618 ACRES+/-

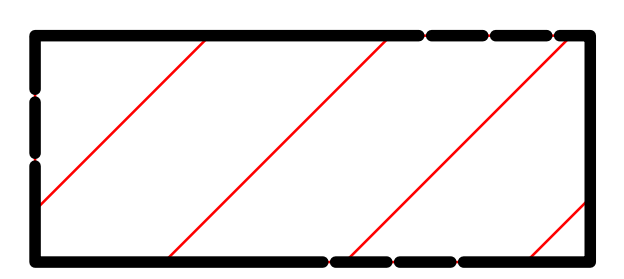

PROPOSED PARCEL 5
2.349 ACRES+/-

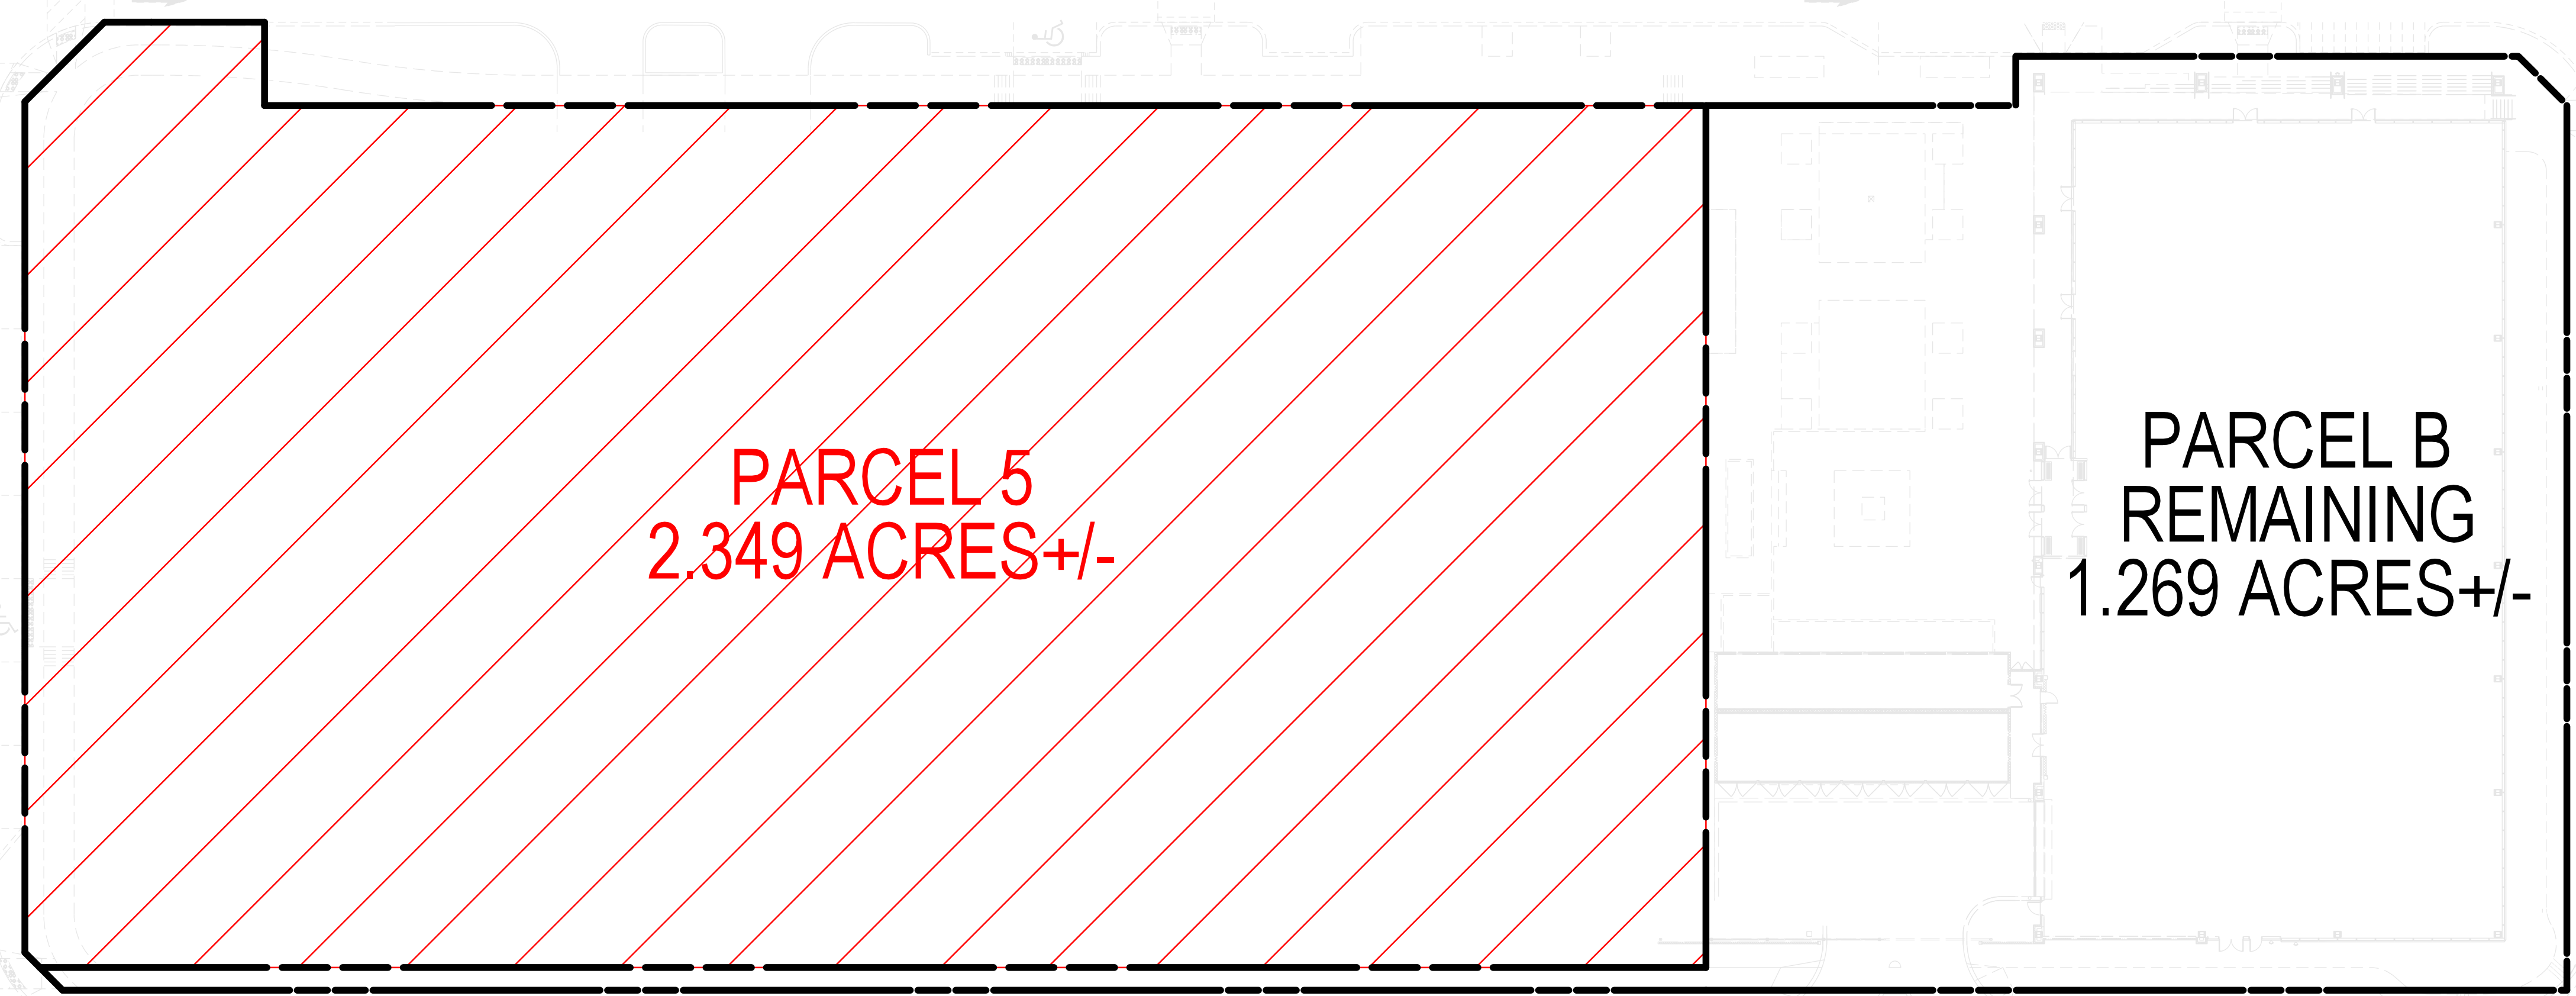

GARDEN CITY DRIVE

EXHIBIT A