



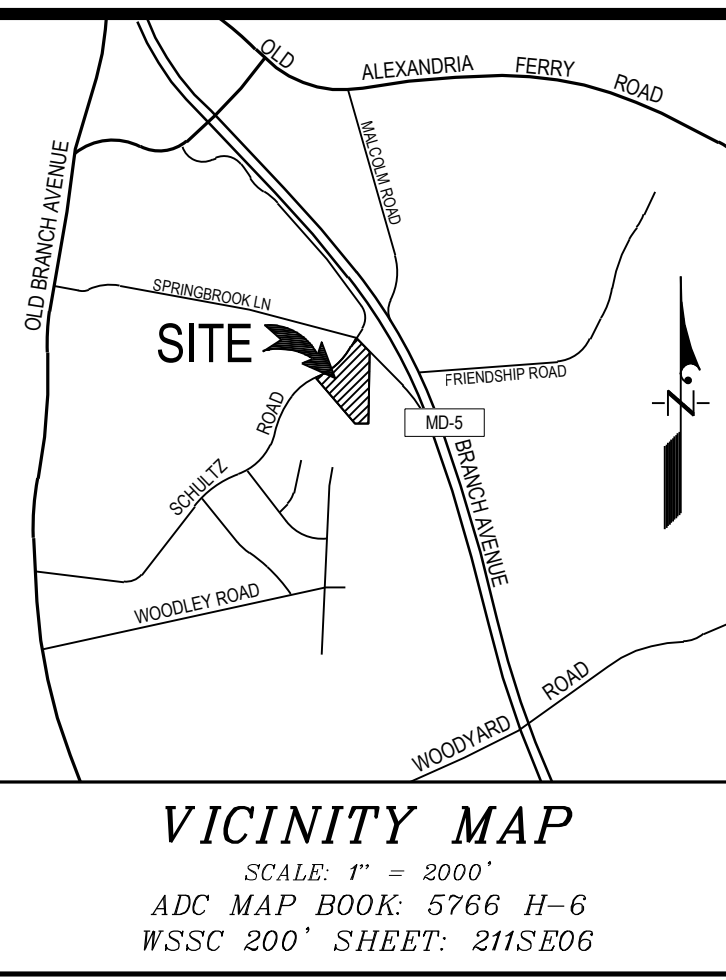


- LEGEND**
- EXISTING CONTOUR
 - PROPOSED CONTOUR
 - EXISTING SPOT ELEVATION
 - PROPOSED SPOT ELEVATION
 - LIMIT OF DISTURBANCE
 - PROPOSED FLOW ARROW
 - PROPOSED CLASS 1 FILL
 - PROPOSED CONCRETE PAVING
 - PROPOSED HEAVY DUTY CONCRETE PAVING
 - PROPOSED DOOR LOCATIONS
 - PROPOSED FIRE HYDRANT
 - EXISTING SEWER
 - PROPOSED SEWER
 - EXISTING WATER
 - PROPOSED WATER
 - EXISTING STORM DRAIN
 - PROPOSED STORM DRAIN
 - EXISTING TREE LINE
 - PROPOSED TREE LINE
 - STANDARD PARKING SPACES
 - COMPACT PARKING SPACES
 - HANDICAPPED PARKING SPACES
 - EXISTING CURB & GUTTER
 - PROPOSED CURB & GUTTER
 - PROPOSED CHAIN LINK FENCE
 - PROPOSED WOOD SCREEN FENCE
 - NOISE CONTOUR
 - ARCHITECTURAL FACADE THAT MAY REQUIRE NOISE ATTENUATION

THE CONTRACTOR SHALL NOTIFY MISS UTILITY 1-800-257-7777, FORTY-EIGHT (48) HOURS BEFORE STARTING WORK SHOWN ON THESE DRAWINGS.

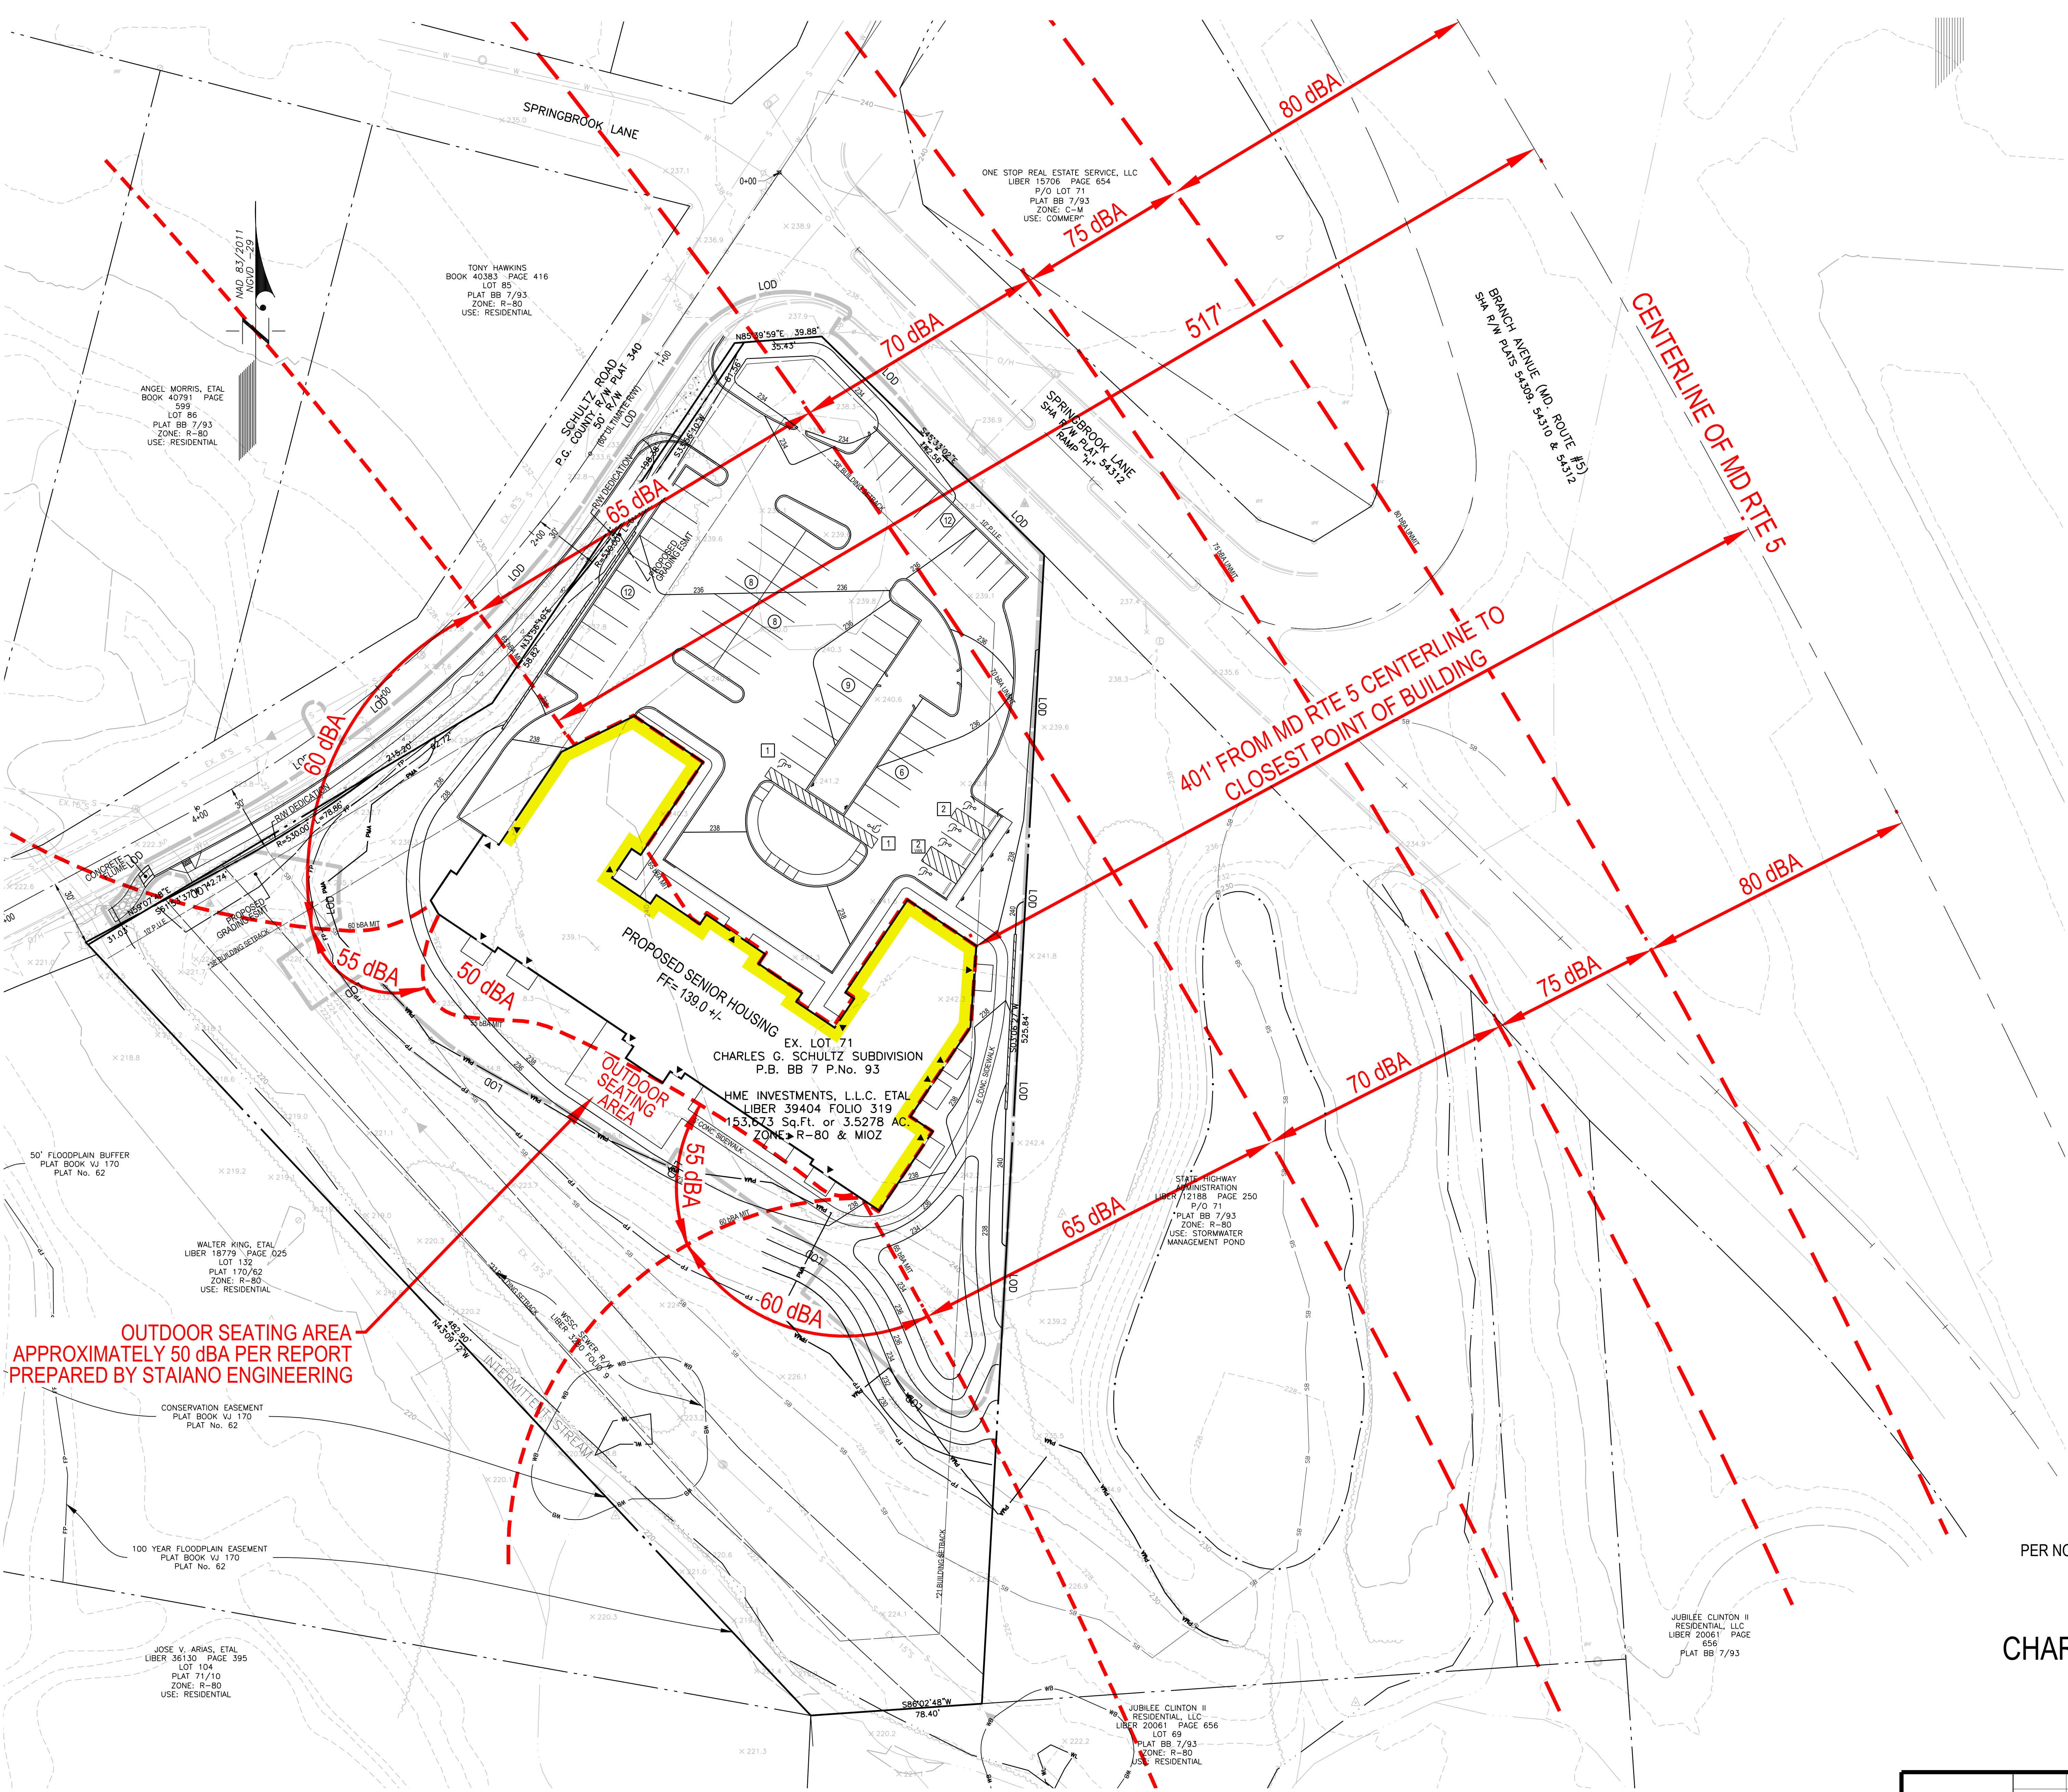

OUTDOOR SEATING AREA
APPROXIMATELY 50 dBA PER REPORT
PREPARED BY STAIANO ENGINEERING

PPS 4-20007 & SE-4830
EXTERIOR NOISE CONTOUR EXHIBIT
PER NOISE REPORT PROVIDED BY STAIANO ENGINEERING
DATED 01/18/2021
LOT 71
8230 SCHULTZ ROAD
CHARLES SCHULTZ SUBDIVISION
SURREATTS DISTRICT No. 9
PRINCE GEORGE'S COUNTY, MARYLAND

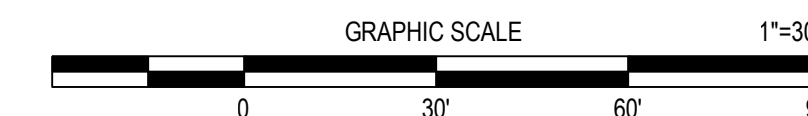

OWNER / APPLICANT
HME INVESTMENTS LLC
15644 ENSLEIGH LANE
BOWIE, MD 20716
ATTN: HOWARD M. ERVIN
(301) 512-0510

11721 WOODMORE ROAD, SUITE 200 MITCHELLVILLE, MARYLAND 20721 BEN DYER ASSOCIATES, INC. Engineers / Surveyors / Planners TELEPHONE (301) 430-2000 COPYRIGHT © 2020 BEN DYER ASSOCIATES, INC.		J-B18048
DATE	DESCRIPTION	BY
JANUARY 2021	NOISE EXHIBIT.dwg, 1/21/2021 2:23:08 PM, durias	J-B18048